

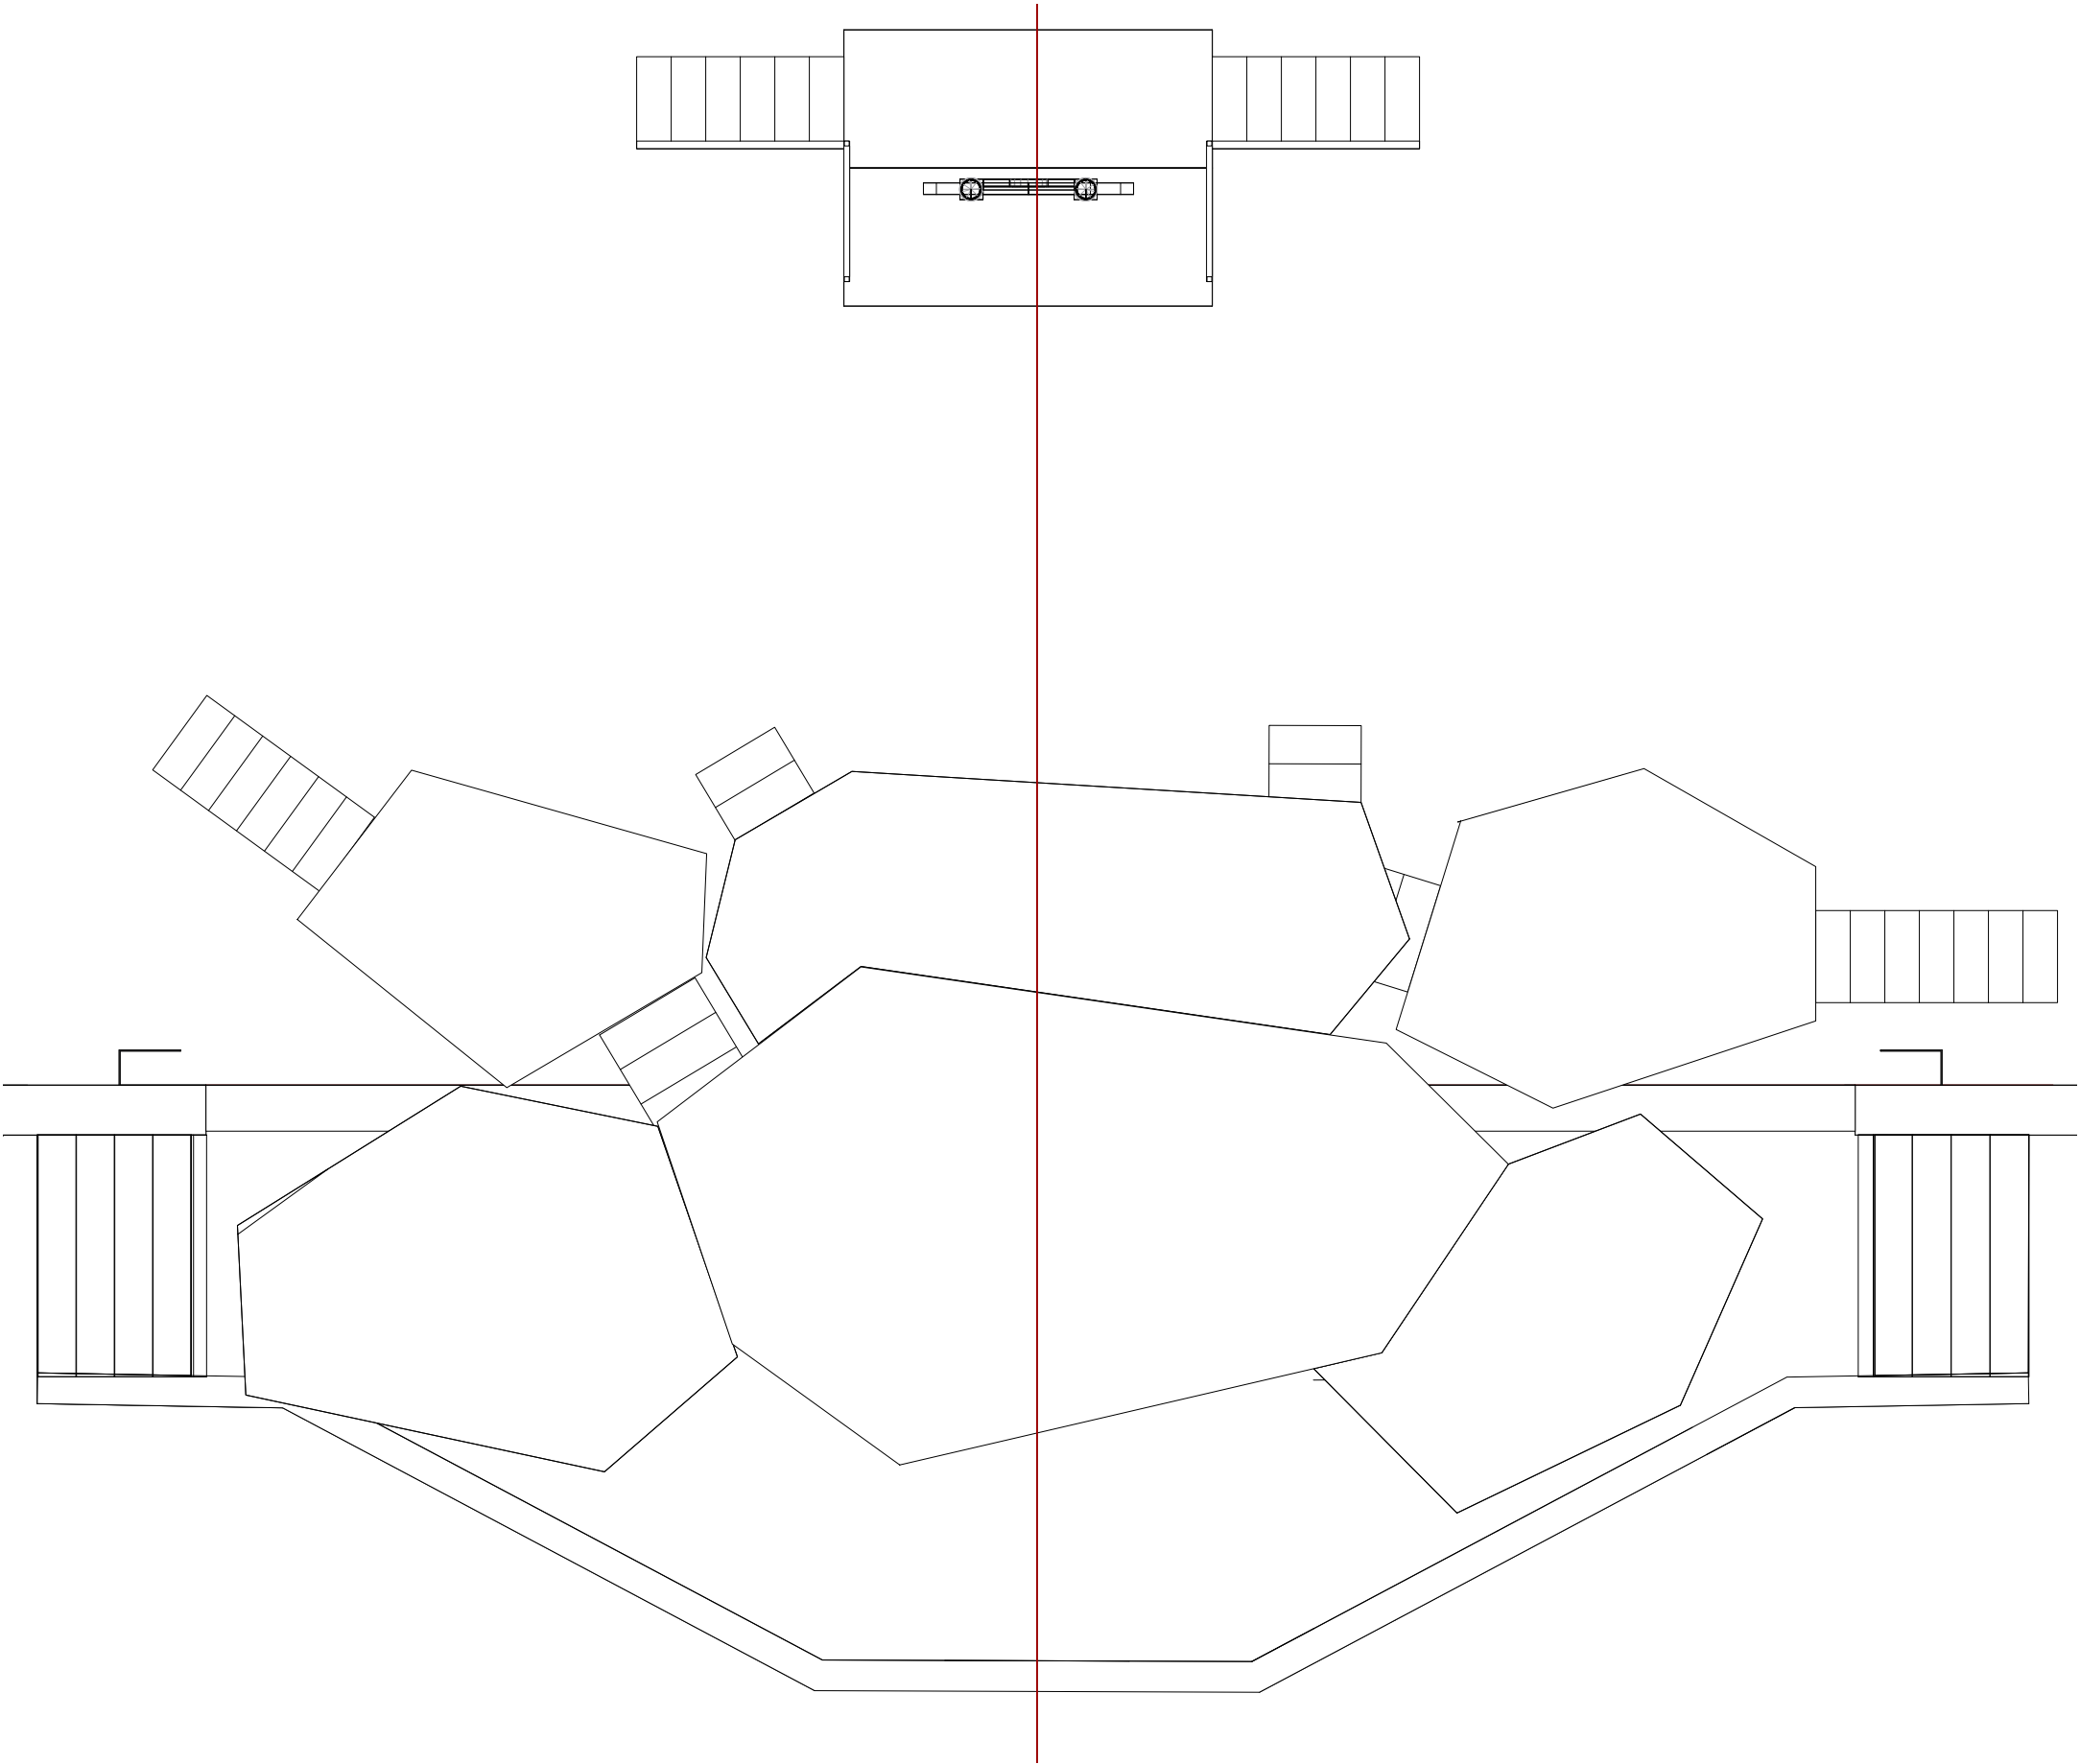
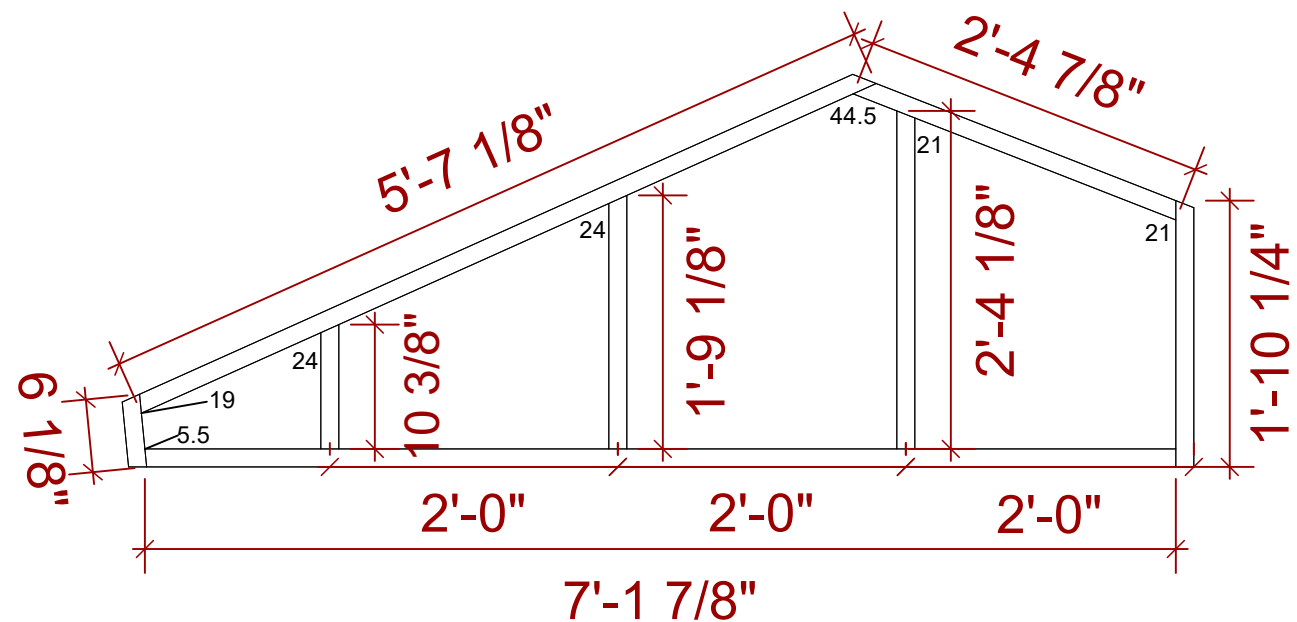
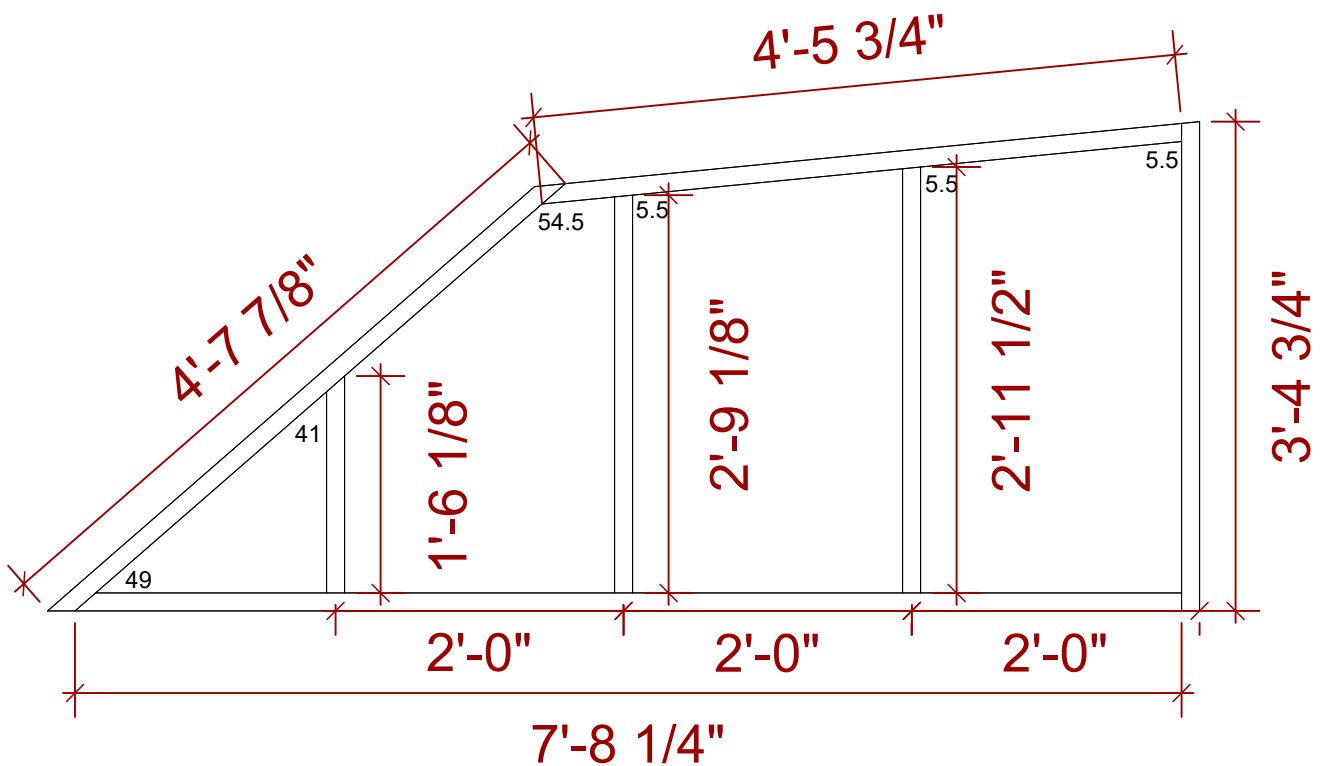


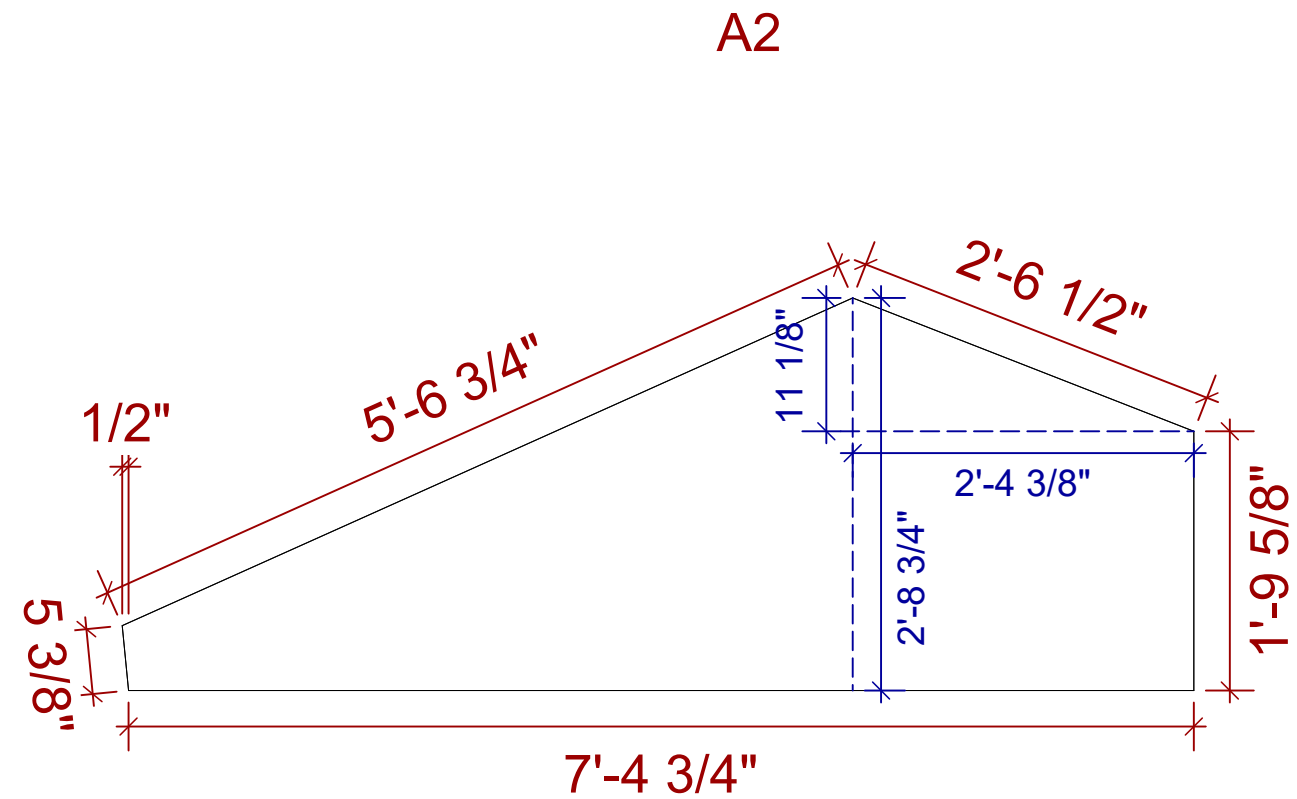

The Revolutionists		ISU Theatre
Director: Mary Jo DuPrey		Technical Director: Callie Server
Designer: Ameila Shafer		
Ground Plan		
Date: 2/21/2026		
Drawn By: Callie Server		
Scale: 1/4" = 1'		
Sheet:		
Sht-1 OF 51		

Notes: Construct frame with 3" Screws
Attach Ply with 1 5/8" Screws
Label each platform
Angles as listed and on edge A1
Questions ask Callie

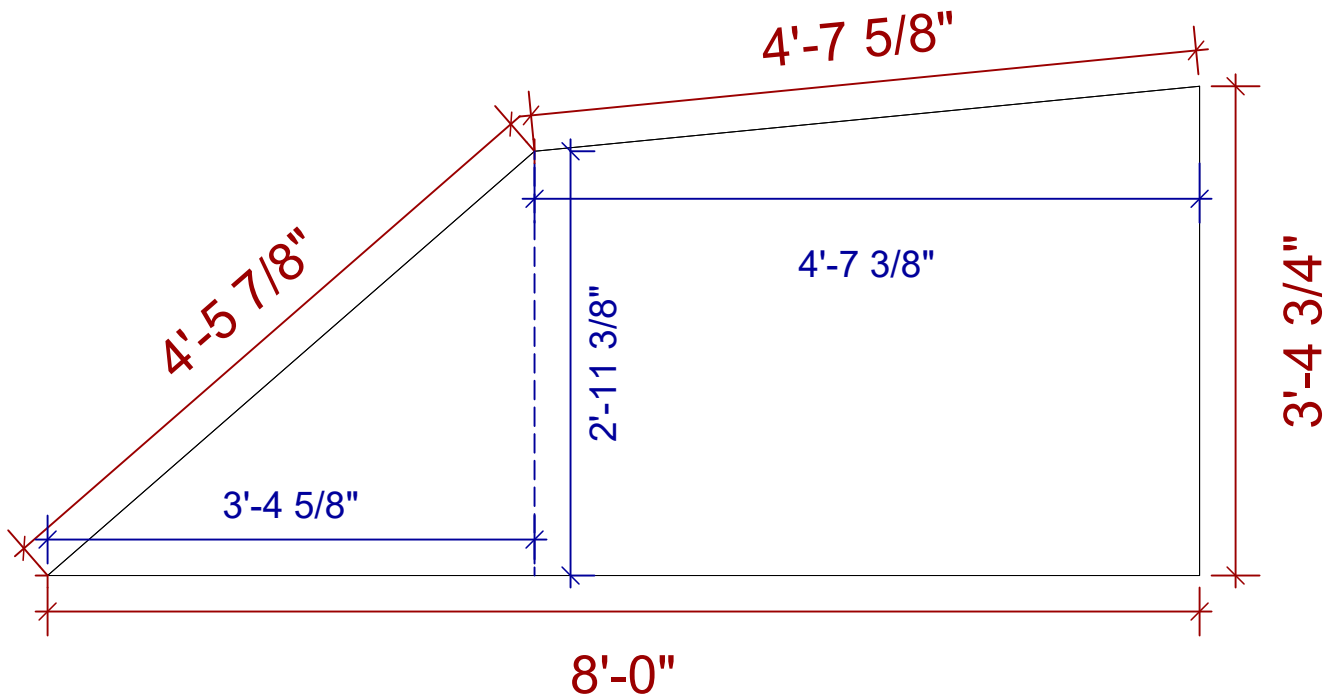

The Revolutionists

ISU Theatre

Director: Mary Jo DuPrey

Designer: Amella Shater

Technical Director: Callie Server

Plat A1, A2

Date: 2/1/2026





Drawn By: Callie Server

Scale: $3/4"=1'$

Sheet:

Sht-2 OF 51

Notes: Construct frame with 3" Screws
Attach Ply with 1 5/8" Screws
Label each platform
Angles as listed and on edge
Questions ask Callie

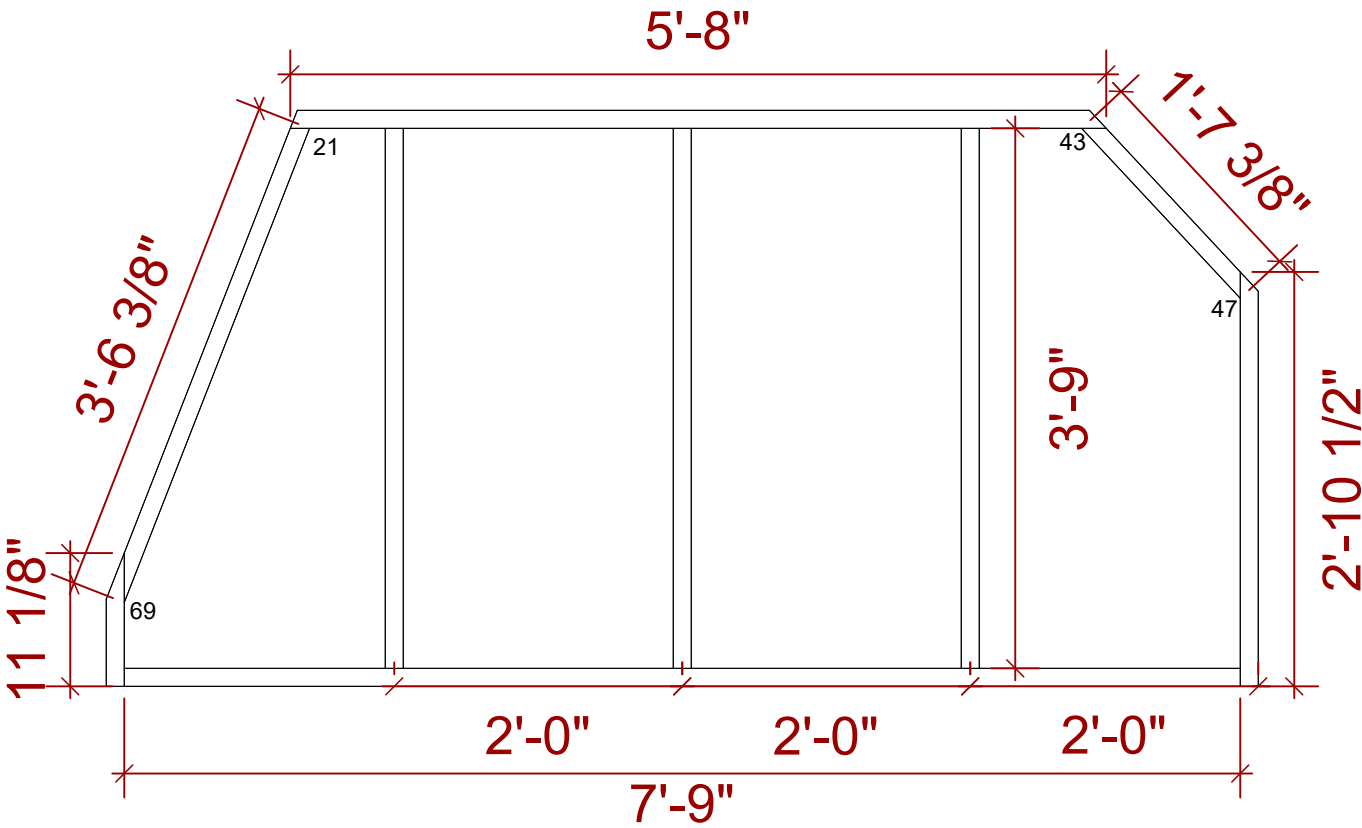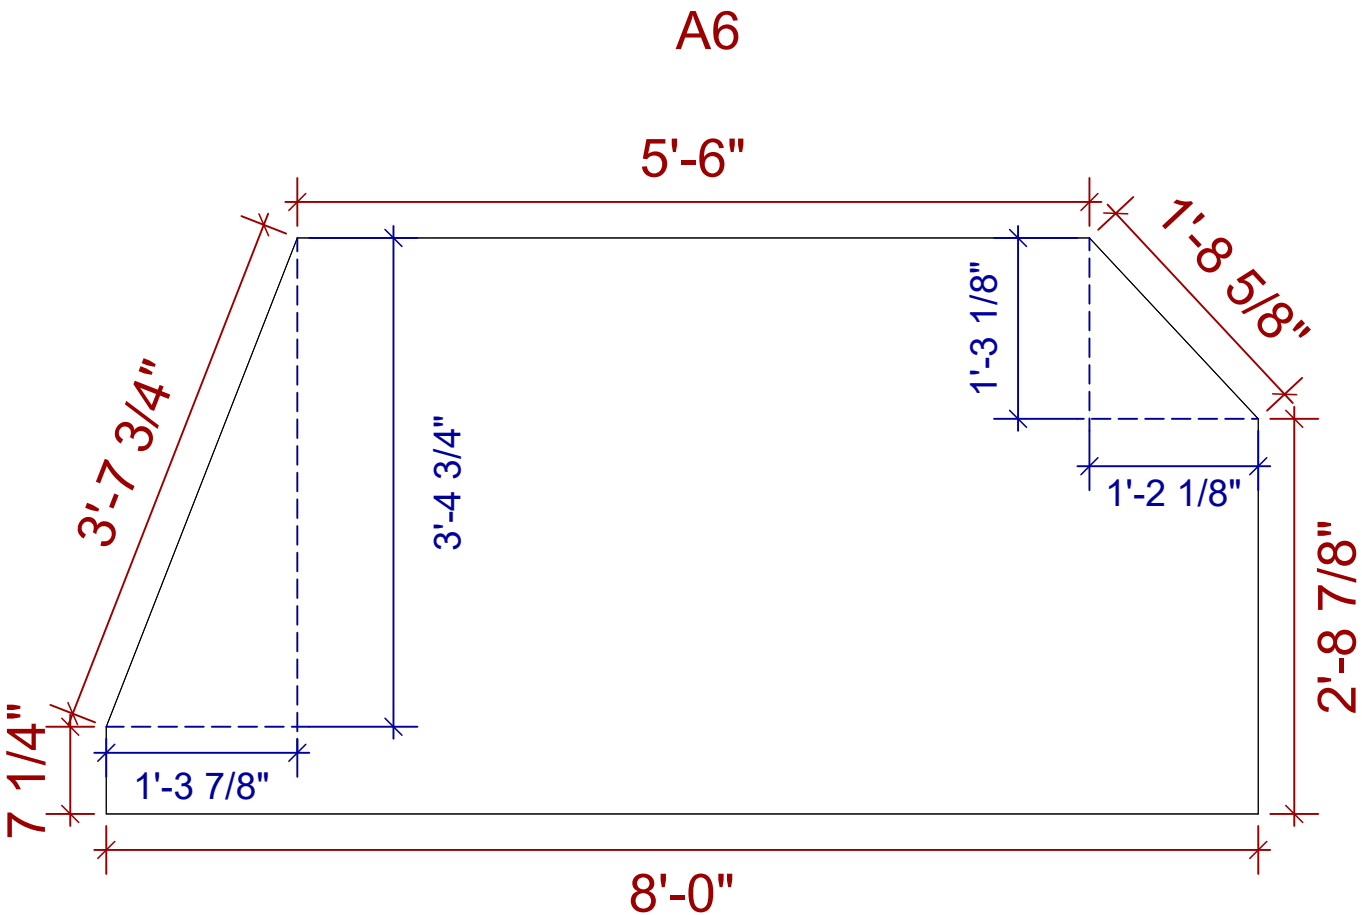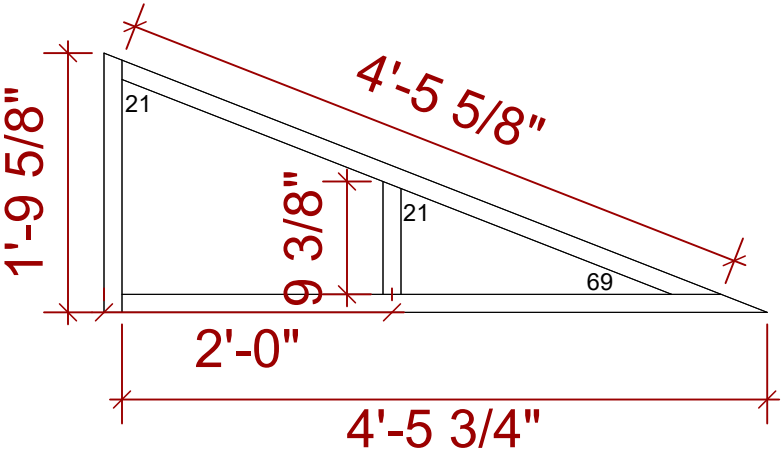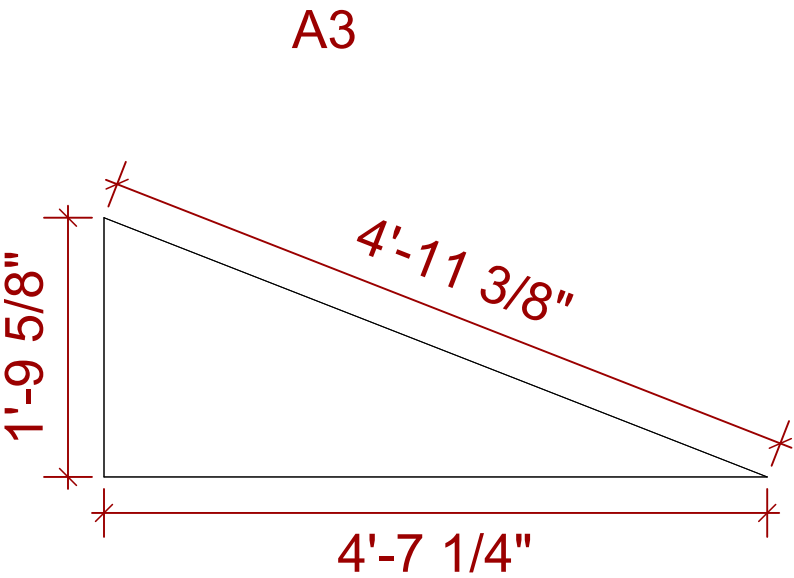

The Revolutionists

ISU Theatre

Director: Mary Jo DuPrey

Designer: Ameila Shafer

Technical Director: Callie Server

Plat A3, A6

Date: 2/1/2026



Drawn By: Callie Server

Scale: 3/4"=1'

Sheet:


Sht-3 OF 51

Notes: Construct frame with 3" Screws
Attach Ply with 1 5/8" Screws
Label each platform
Angles as listed and on edge
Questions ask Callie

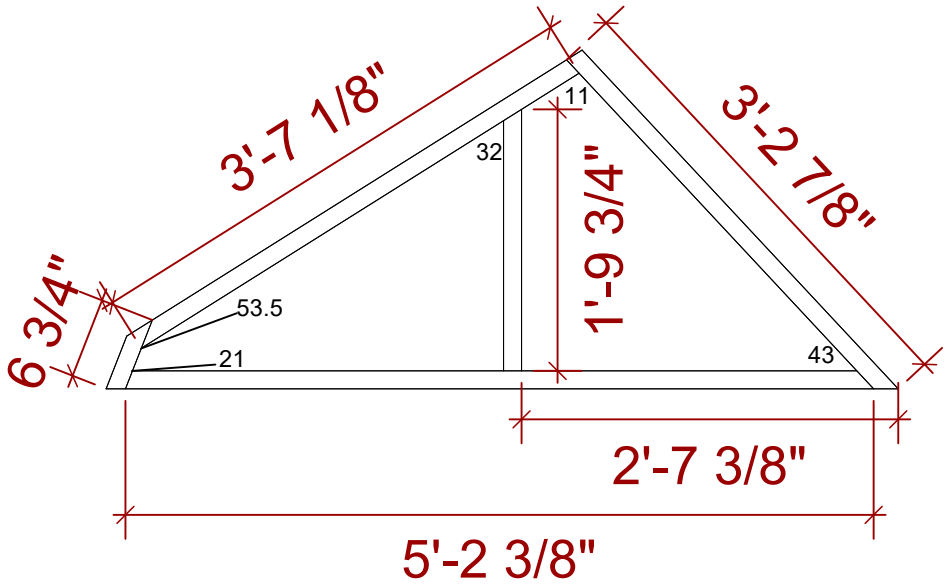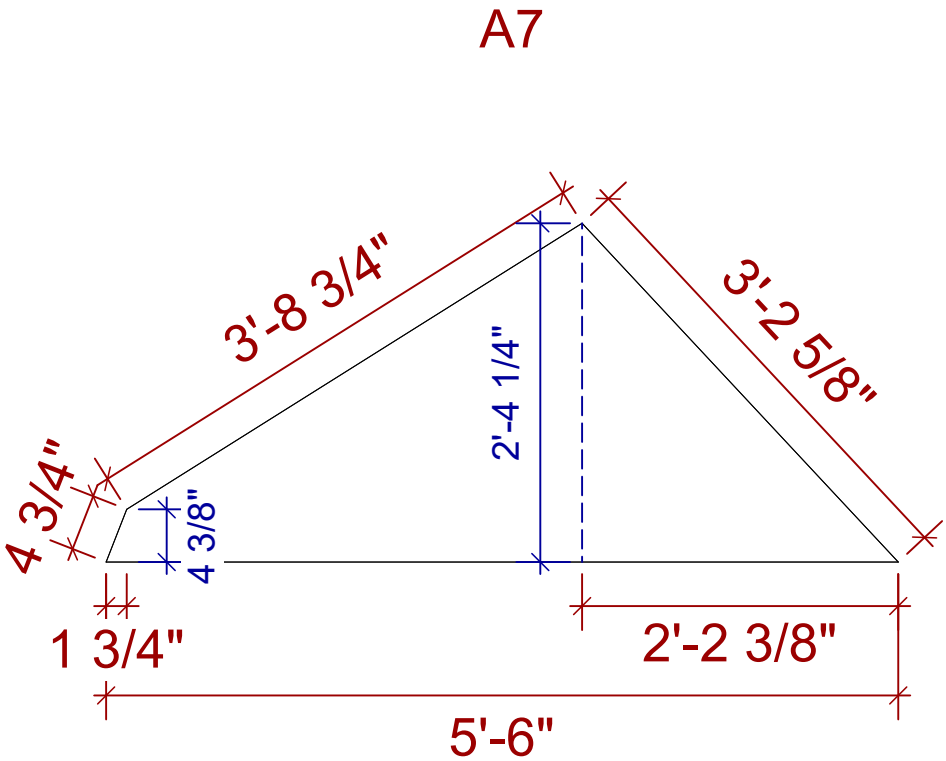





The Revolutionists		ISU Theatre	Technical Director: Callie Server
Director: Mary Jo DuPrey			
Designer: Ameila Shafer			
Plat A7			
Date: 2/1/2026			
Drawn By: Callie Server			
Scale: 3/4"=1'			
Sheet:			
Sht-4 OF 51			

Notes:
A3 to A2 and A7 to A6 can be attached prior to stock run
Attch using 3" screws
Ensure lids are flush before attaching
Questions ask Callie

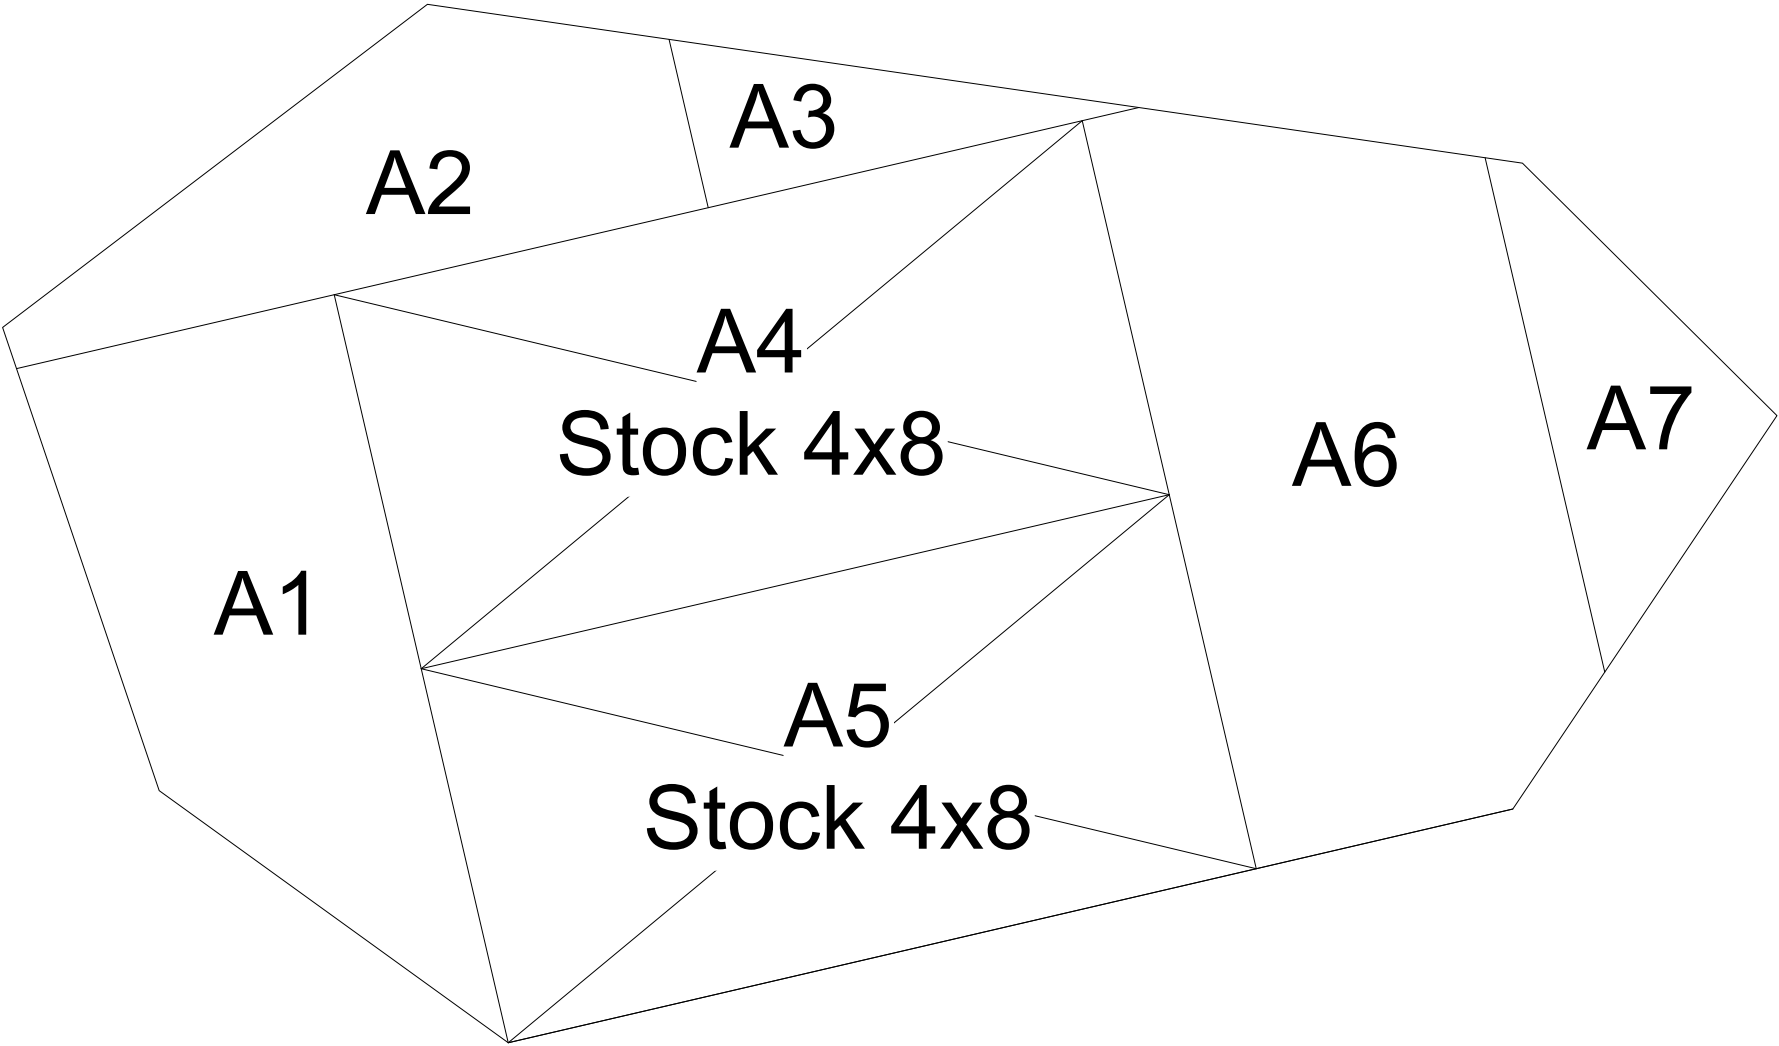

The Revolutionists		ISU Theatre	Technical Director: Callie Server
Director: Mary Jo DuPrey			
Designer: Ameila Shafer			
Plat A Layout			
Date: 2/5/2026			
Drawn By: Callie Server			
Scale: 1/2"=1'			
Sheet:			
Sht-5 OF 51			

Notes: Construct frame with 3" Screws
Attach Ply with 1 5/8" Screws
Label each platform
Angles as listed and on edge
Questions ask Callie

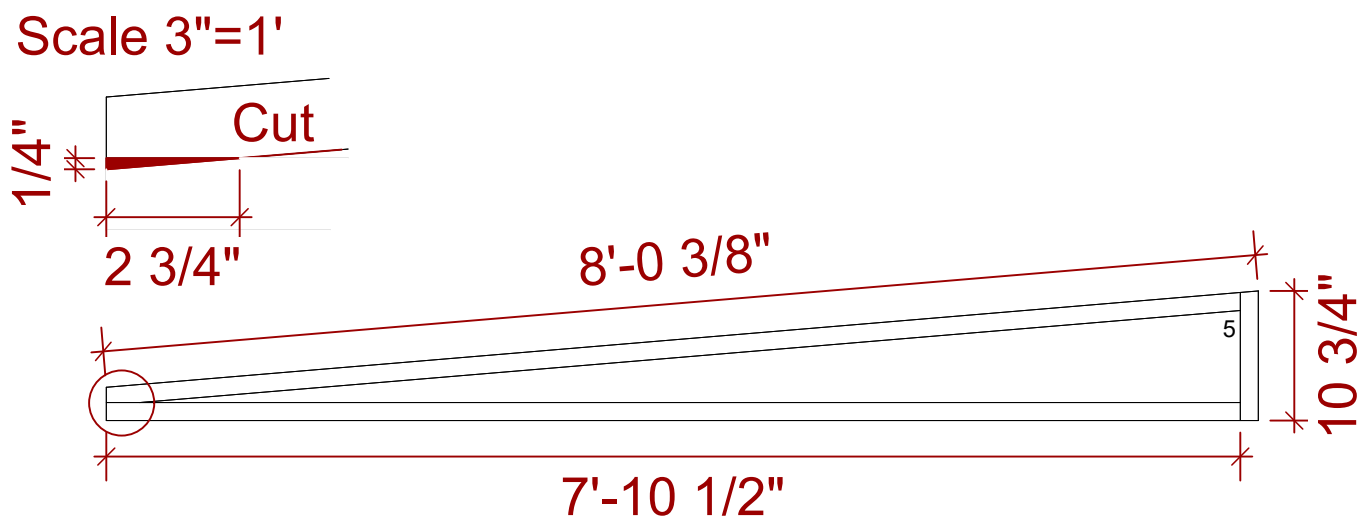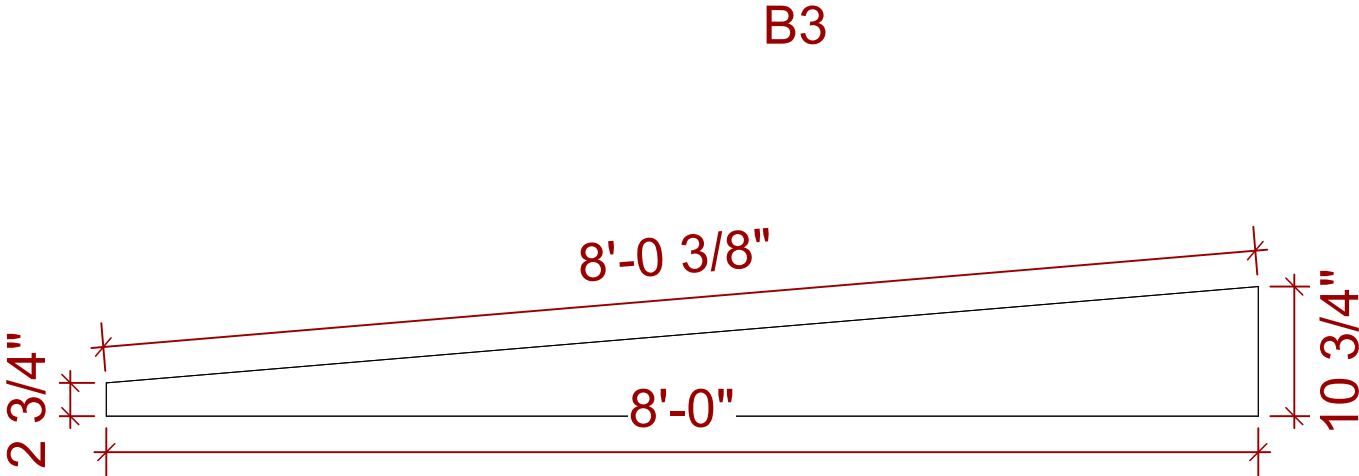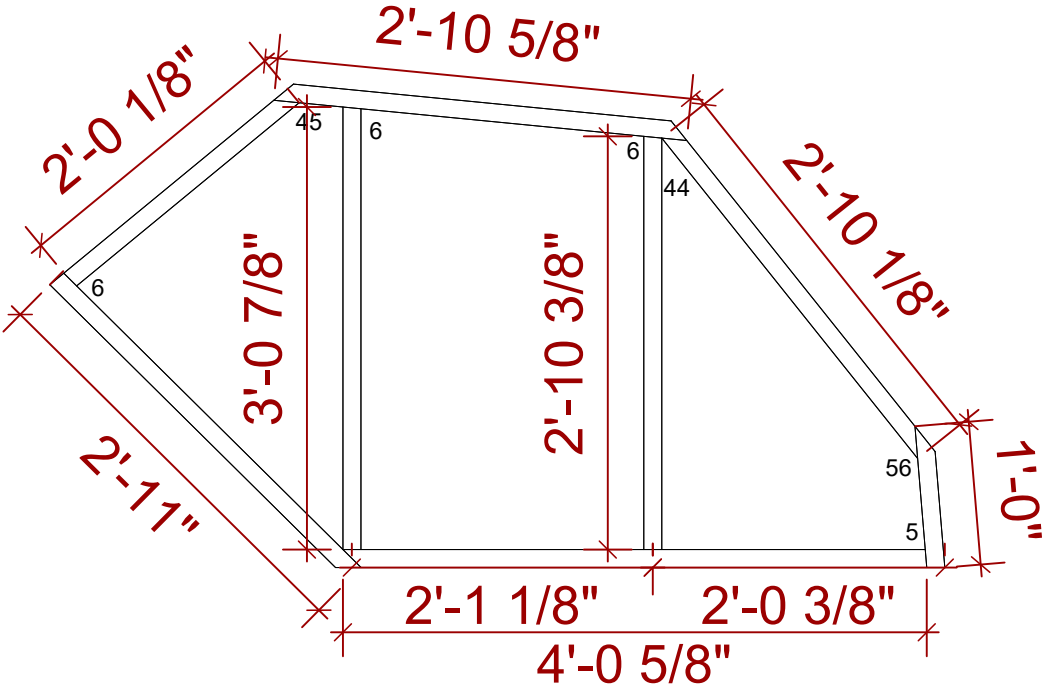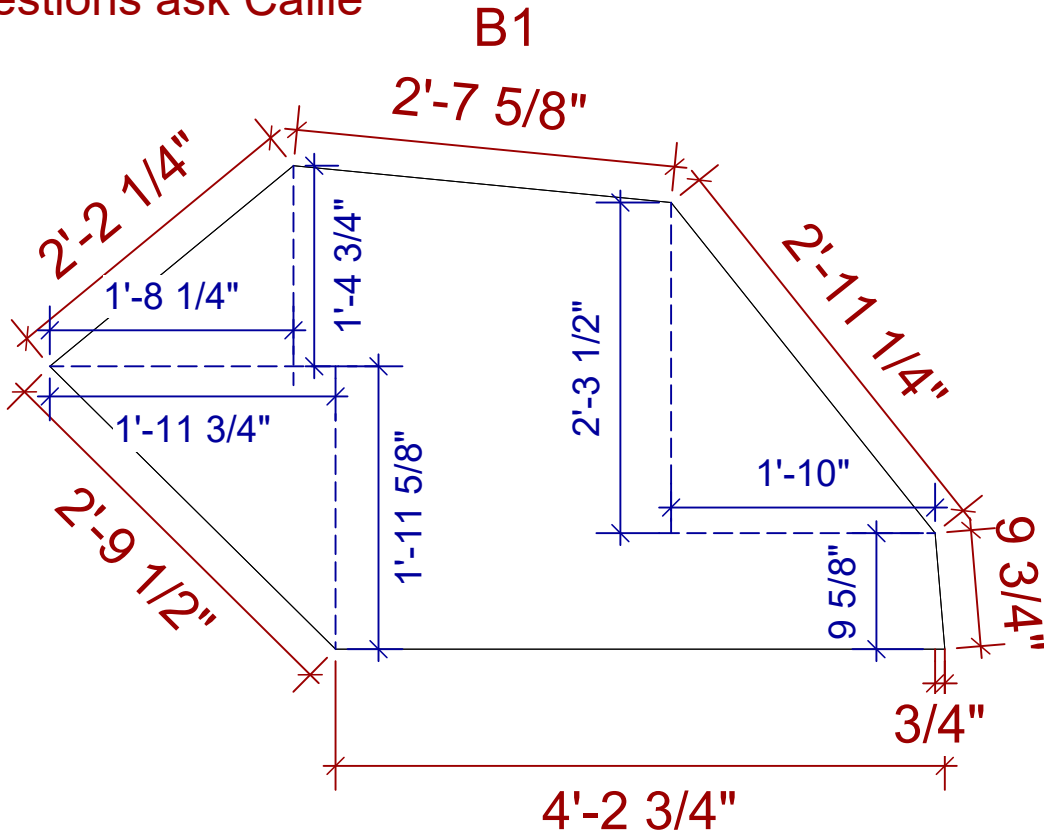

The Revolutionists

ISU Theatre

Director: Mary Jo DuPrey

Technical Director: Callie Server

Designer: Ameila Shafer

Plat B1, B3

Date: 2/1/2026



Drawn By: Callie Server

Scale: 3/4"=1'

Sheet:

Sht-6 OF 51

Notes: Construct frame with 3" Screws
Attach Ply with 1 5/8" Screws
Label each platform
Angles as listed and on edge
Questions ask Callie

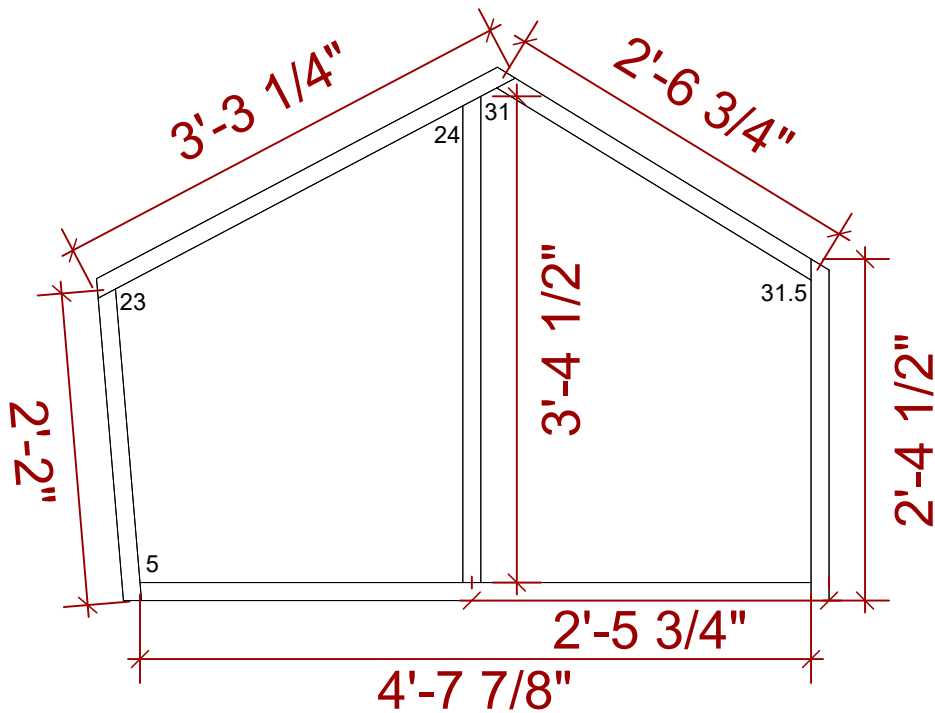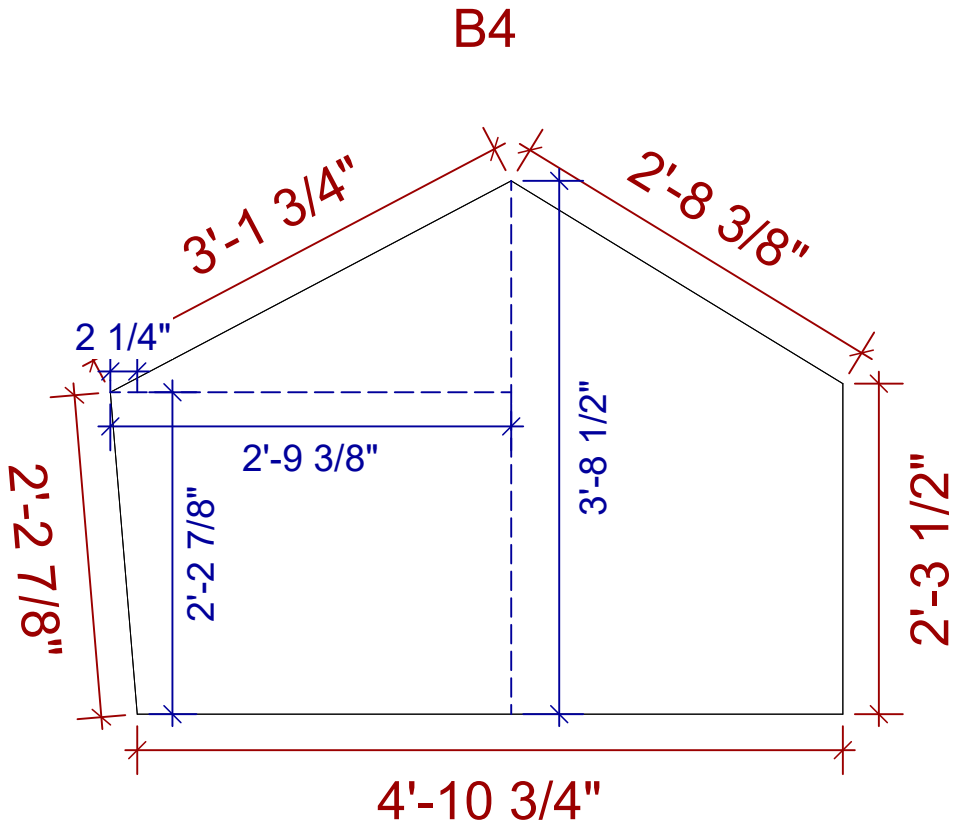

The Revolutionists

ISU Theatre

Director: Mary Jo DuPrey

Technical Director: Callie Server

Designer: Ameila Shafer

Date: 2/1/2026


Drawn By: Callie Server

Scale: 3/4"=1'

Sheet:





Sht-7 OF 51

Notes:
Attach using 3" screws
Ensure lids are flush before attaching
Questions ask Callie

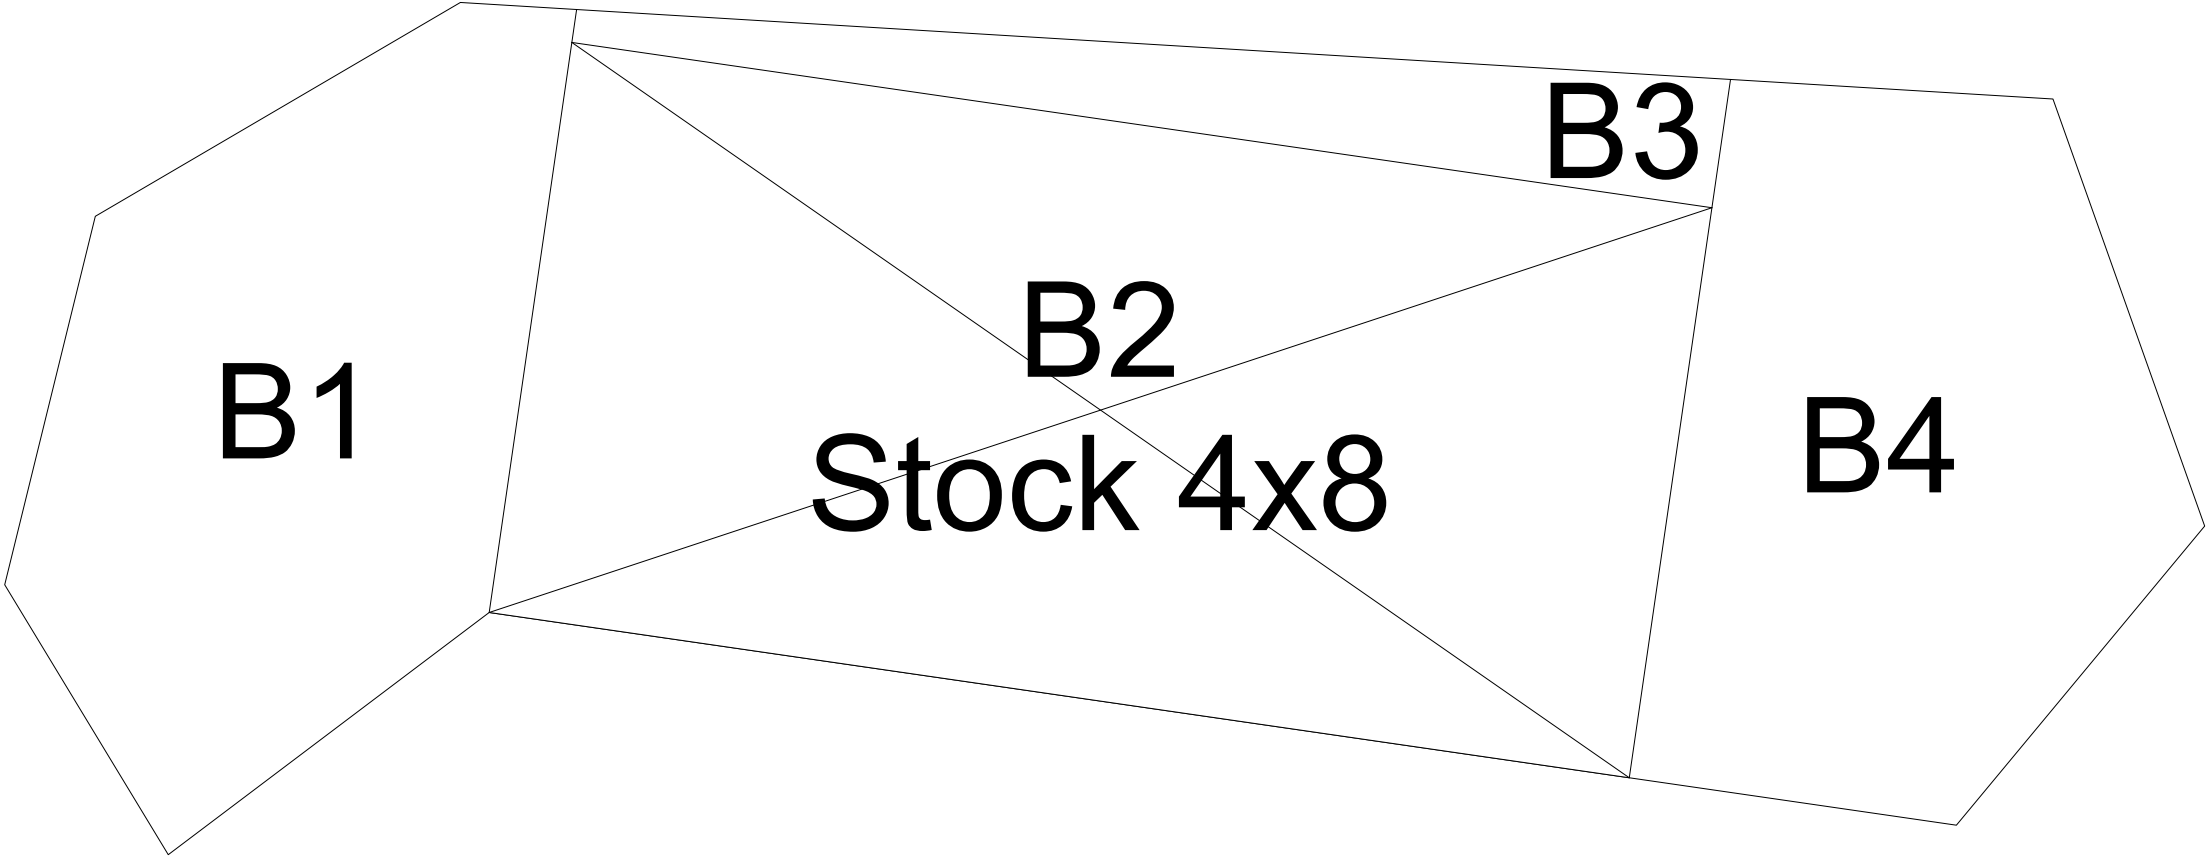

The Revolutionists		ISU Theatre
Director: Mary Jo DuPrey		Technical Director: Callie Server
Designer: Ameila Shafer		
Plat B Layout		
Date:	2/1/2026	
Drawn By:	Callie Server	
Scale:	3/4"=1'	
Sheet:	Sht-8 OF 51	

Notes: Construct frame with 3" Screws
Attach Ply with 1 5/8" Screws
Label each platform
Angles as listed and on edge
Questions ask Callie

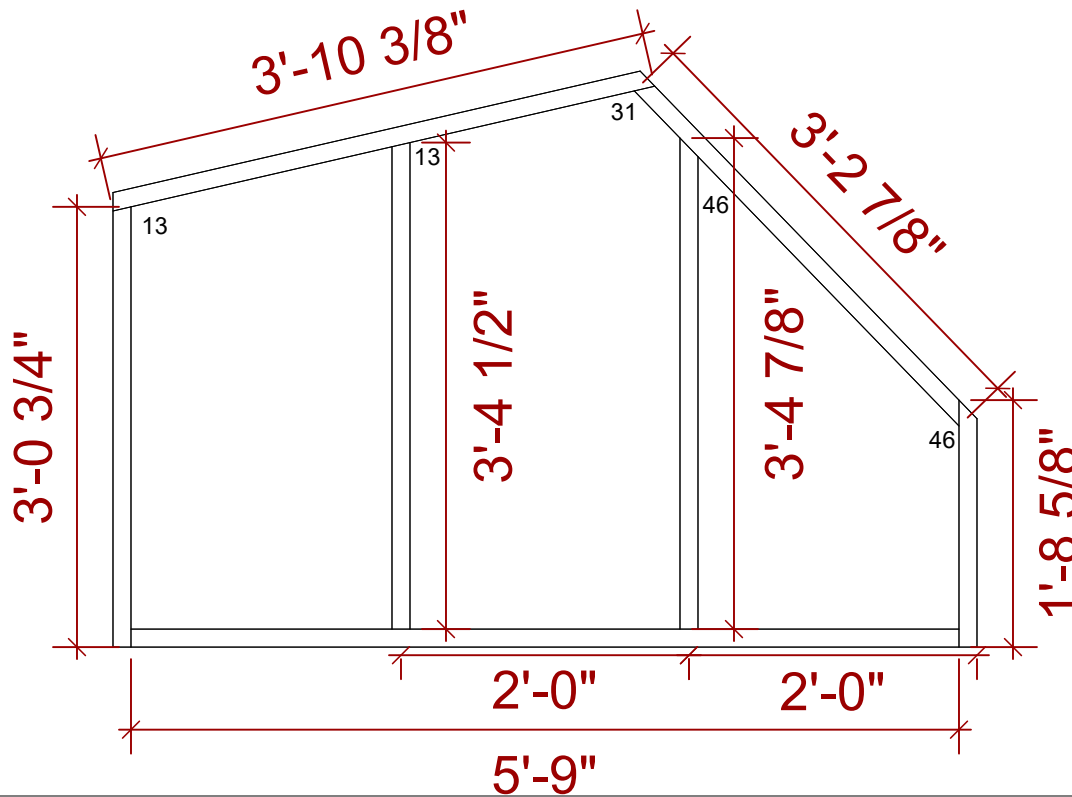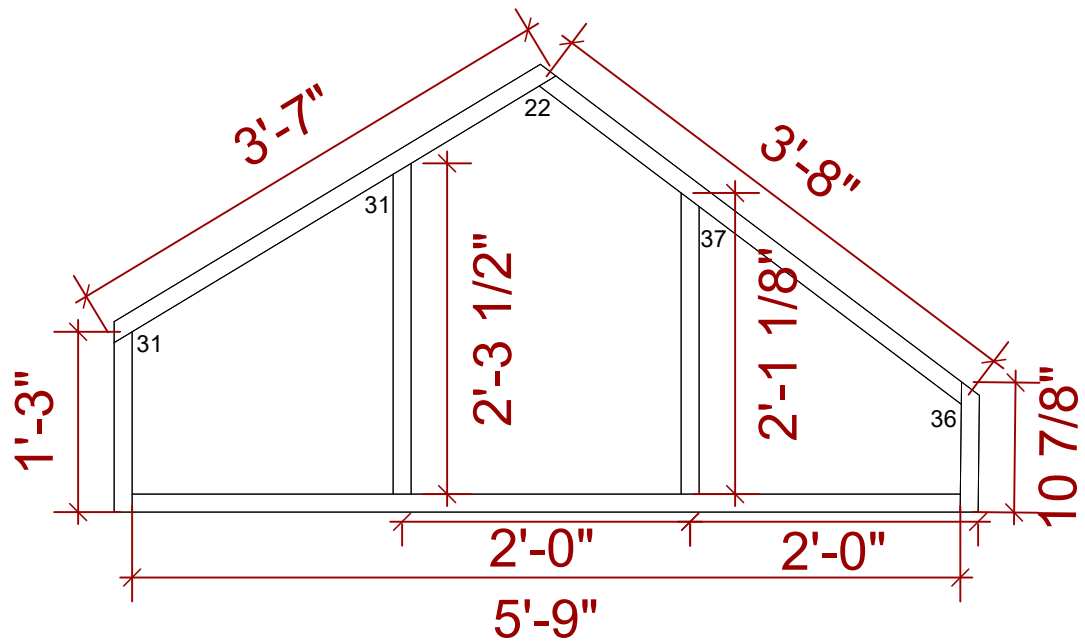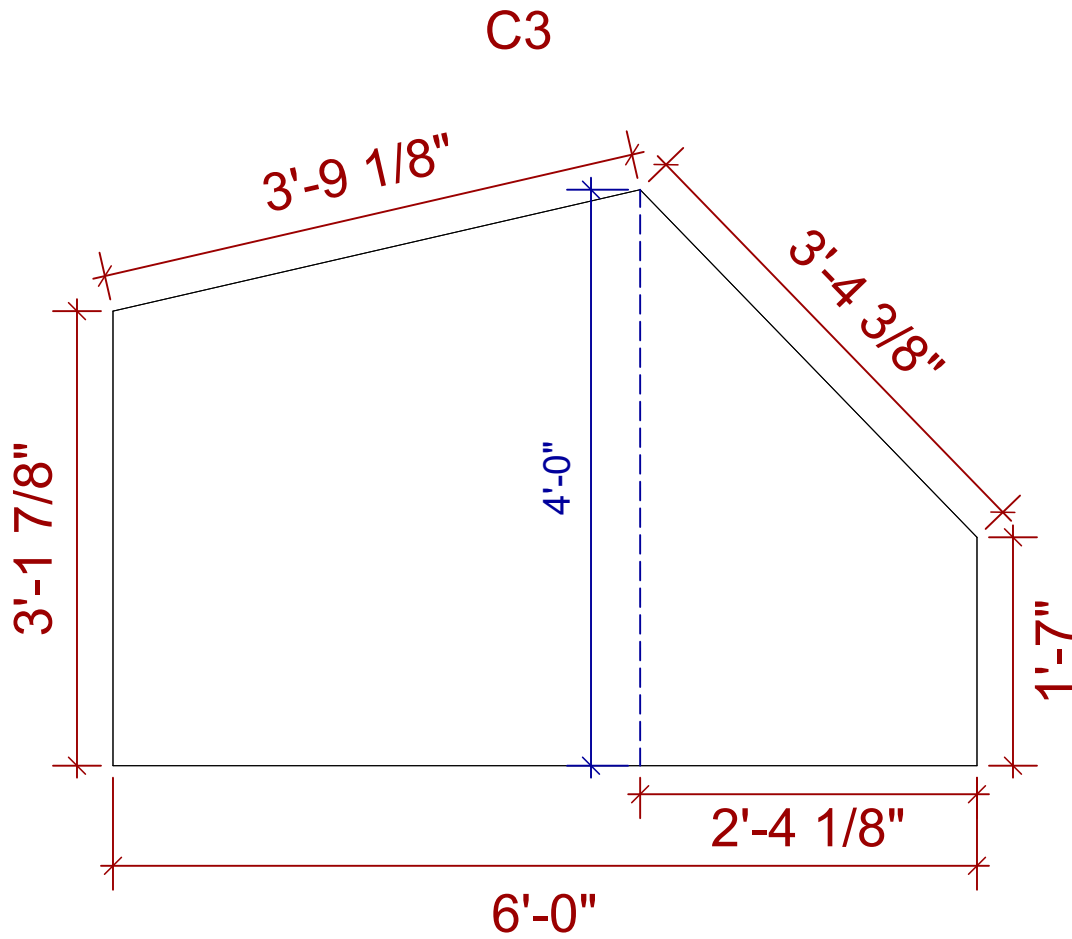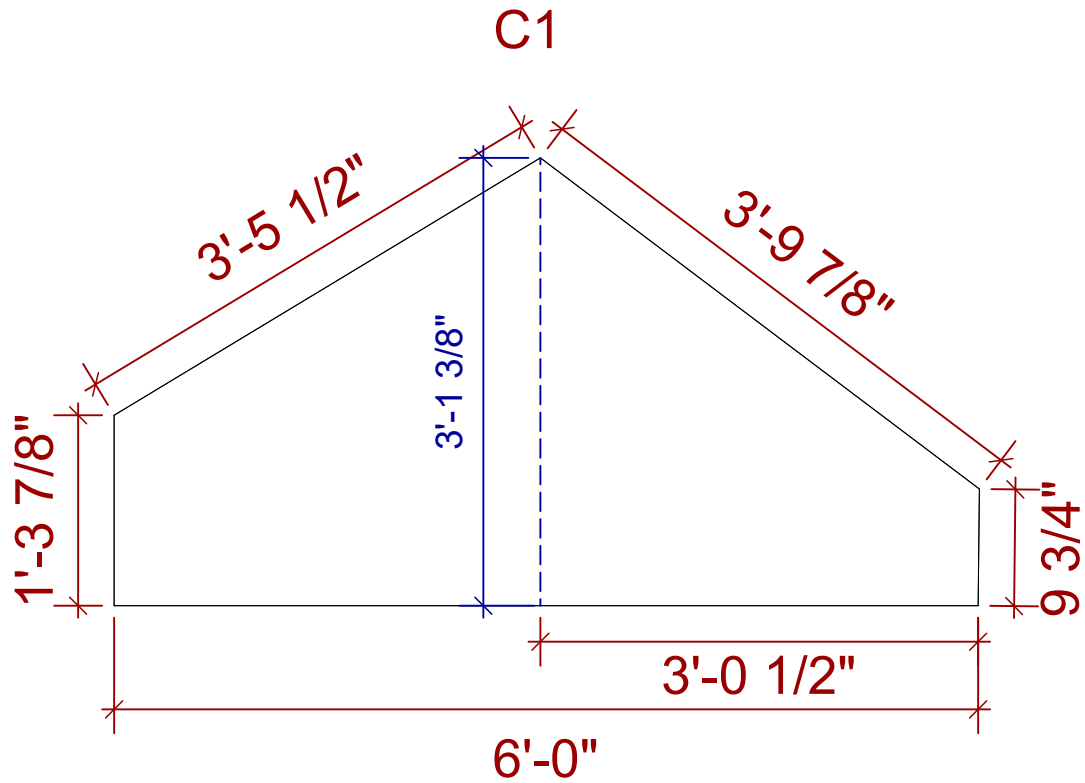

The Revolutionists



Director: Mary Jo DuPrey	ISU Theatre
Designer: Ameila Shafer	Technical Director: Callie Server

Plat C1, C3

Date:	2/1/2026
Drawn By:	Callie Server
Scale:	3/4"=1'
Sheet:	

Sht-9 OF 51

Notes: Construct frame with 3" Screws
Attach Ply with 1 5/8" Screws
Label each platform
Angles as listed and on edge
Questions ask Callie

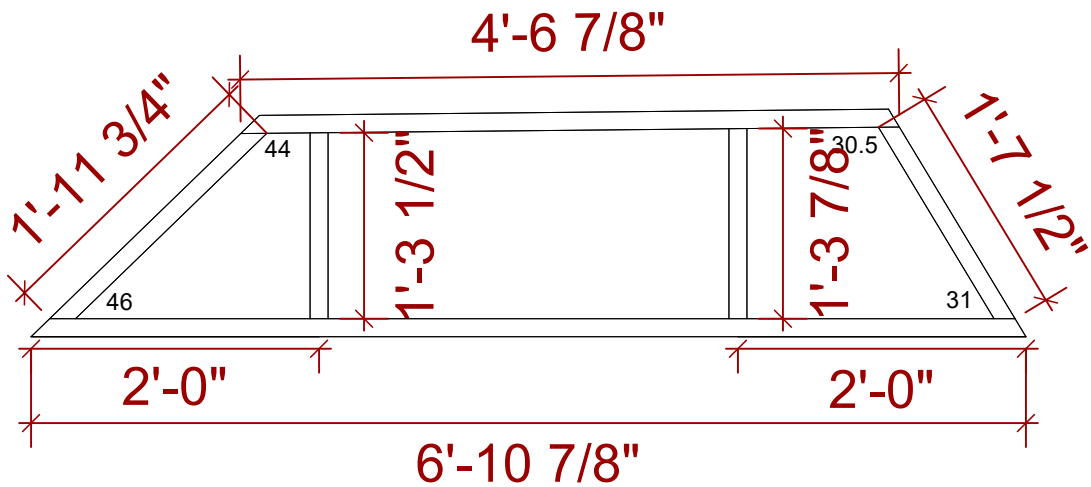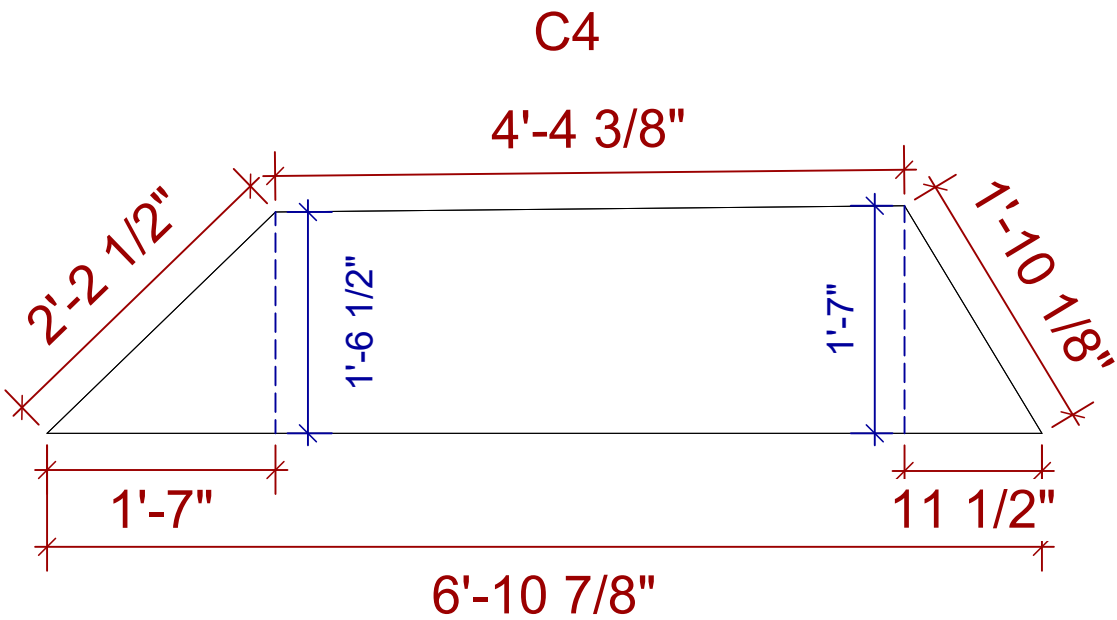

The Revolutionists

ISU Theatre

Director: Mary Jo DuPrey

Technical Director: Callie Server

Designer: Ameila Shafer

Plat C4

Date: 2/1/2026


Drawn By: Callie Server

Scale: 3/4"=1'

Sheet:





Sht-10 OF 51

Notes:
Attach using 3" screws
Ensure lids are flush before attaching
Questions ask Callie

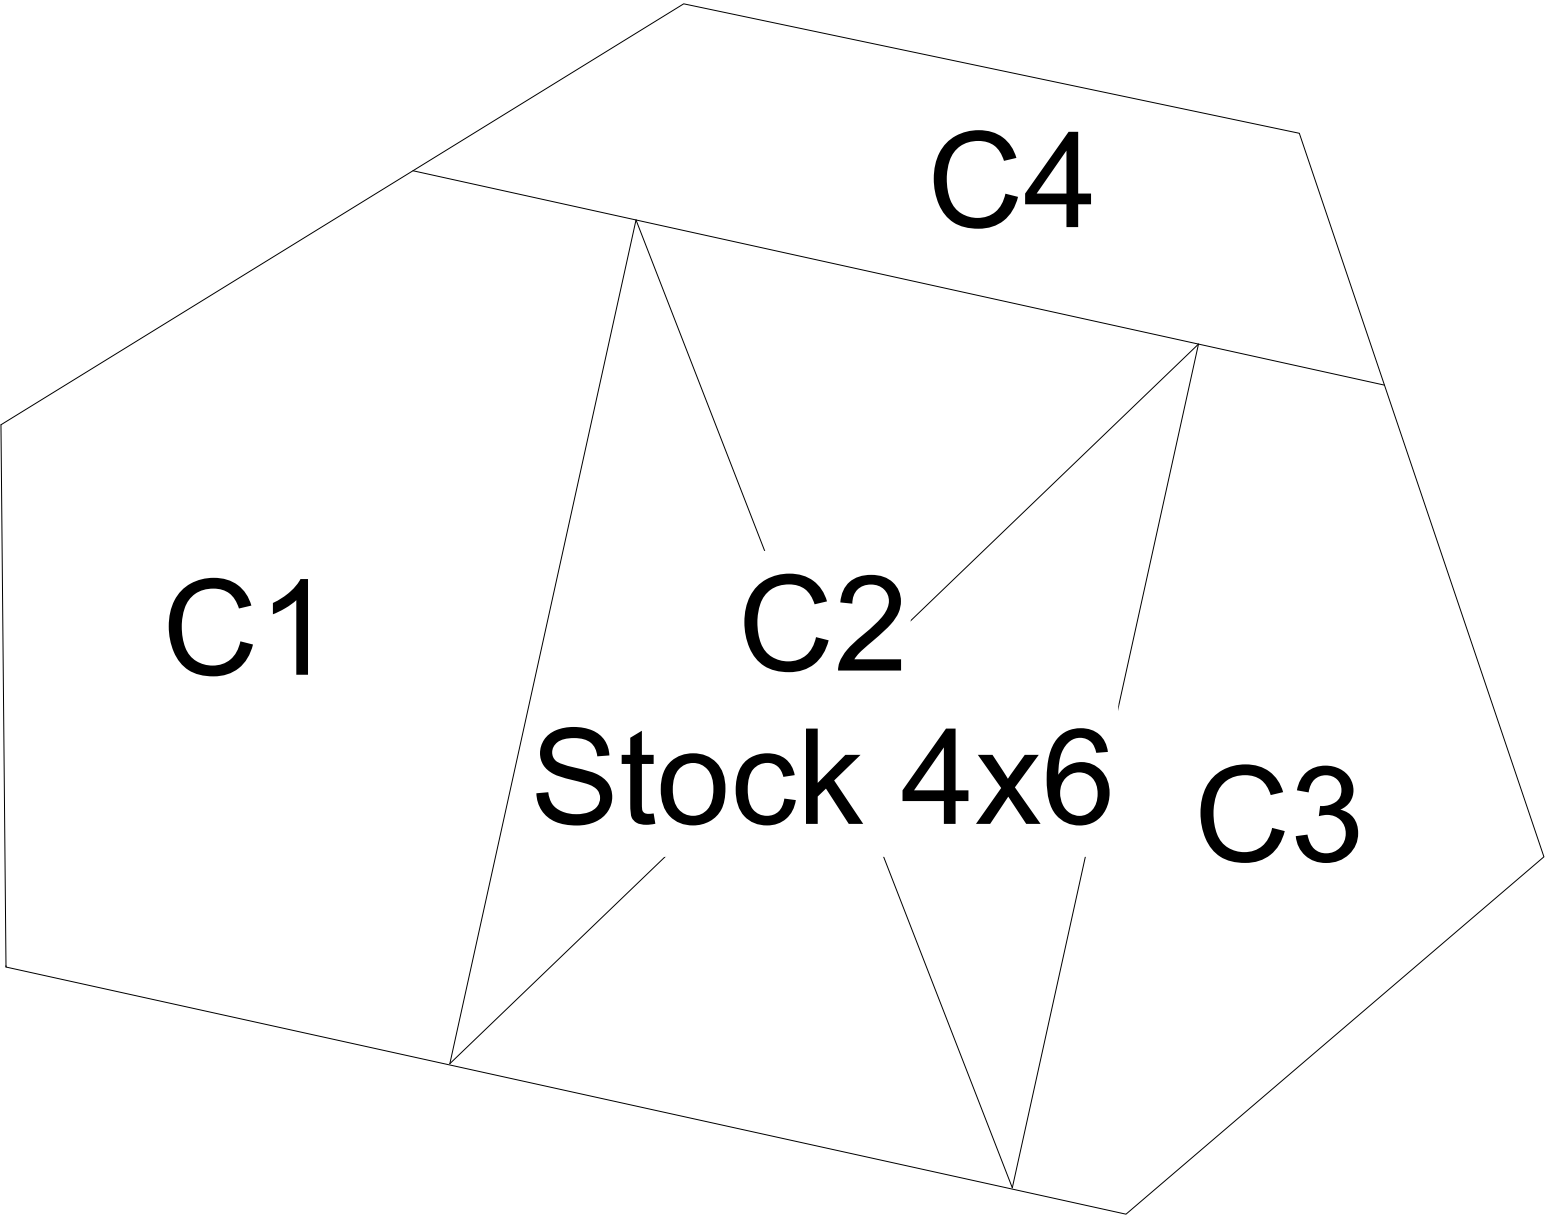

The Revolutionists		ISU Theatre
Director: Mary Jo DuPrey		Technical Director: Callie Server
Designer: Ameila Shafer		
Plat C Layout		
Date: 2/1/2026		
Drawn By: Callie Server		
Scale: 3/4"=1'		
Sheet:		
Sht-11 OF 51		

Notes: Construct frame with 3" Screws
Attach Ply with 1 5/8" Screws
Label each platform
Angles as listed and on edge
Questions ask Callie

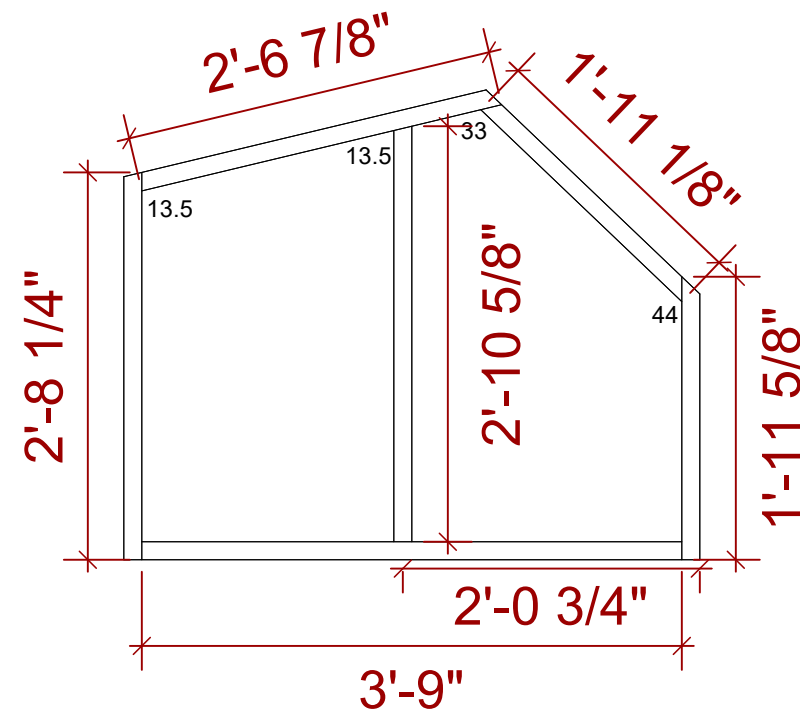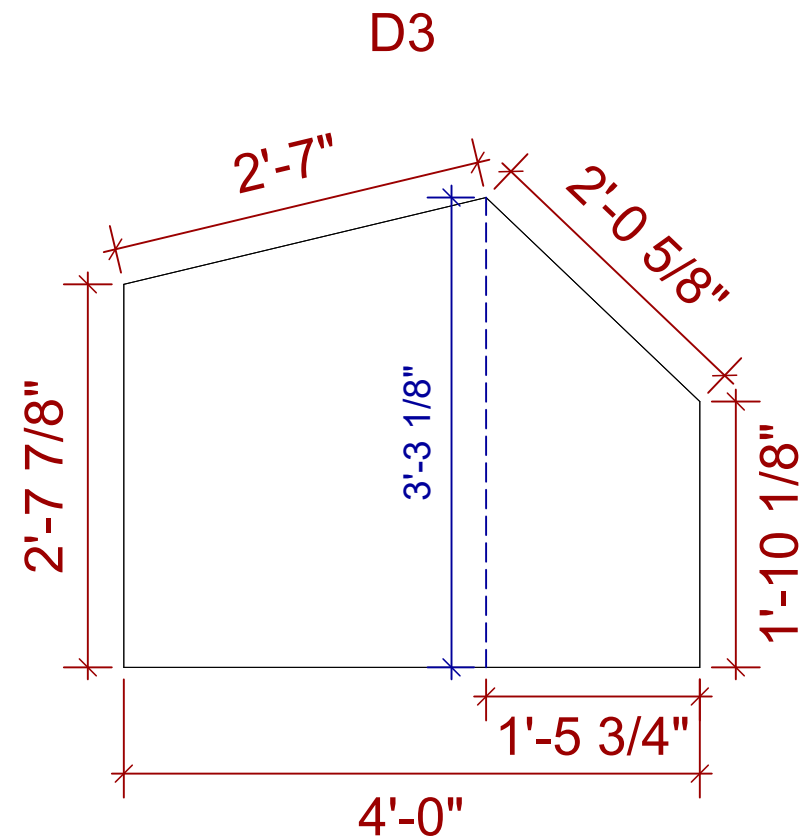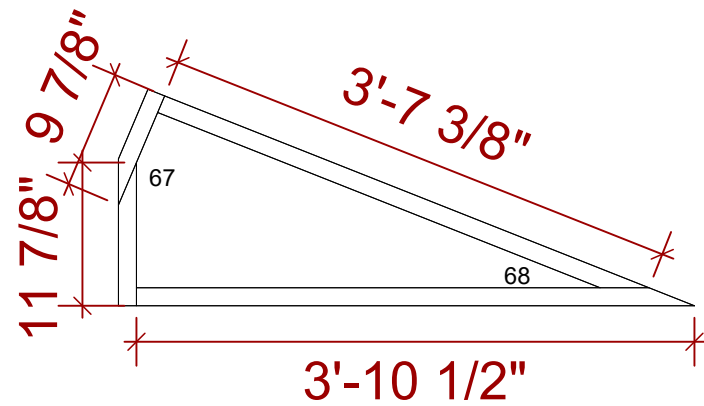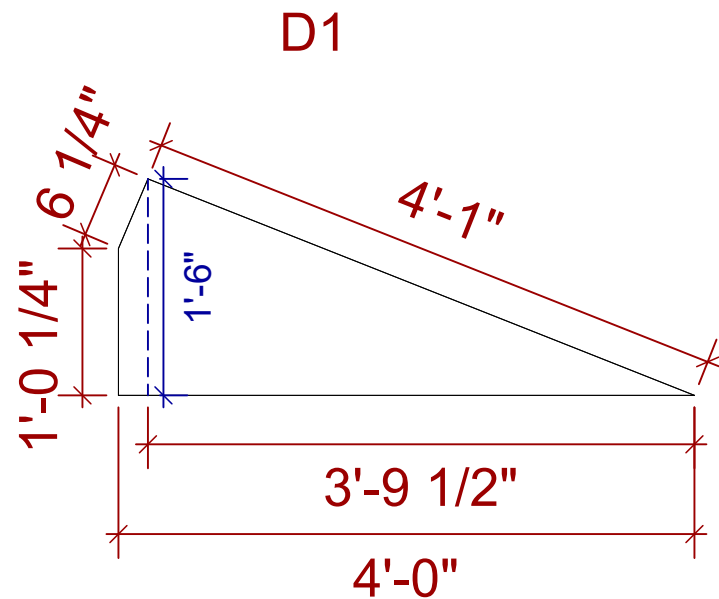

The Revolutionists

Director: Mary Jo DuPrey	ISU Theatre
Designer: Ameila Shafer	Technical Director: Callie Server

Plat D1, D3

Date: 2/1/2026



Drawn By: Callie Server

Scale: 3/4"=1'

Sheet:

Sht-12 OF 51

Notes: Construct frame with 3" Screws
Attach Ply with 1 5/8" Screws
Label each platform
Angles as listed and on edge
Questions ask Callie

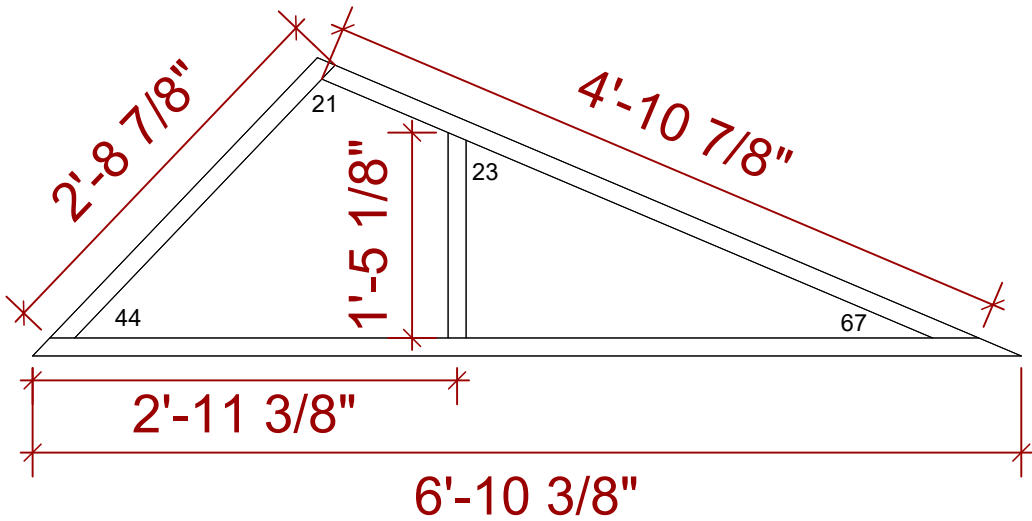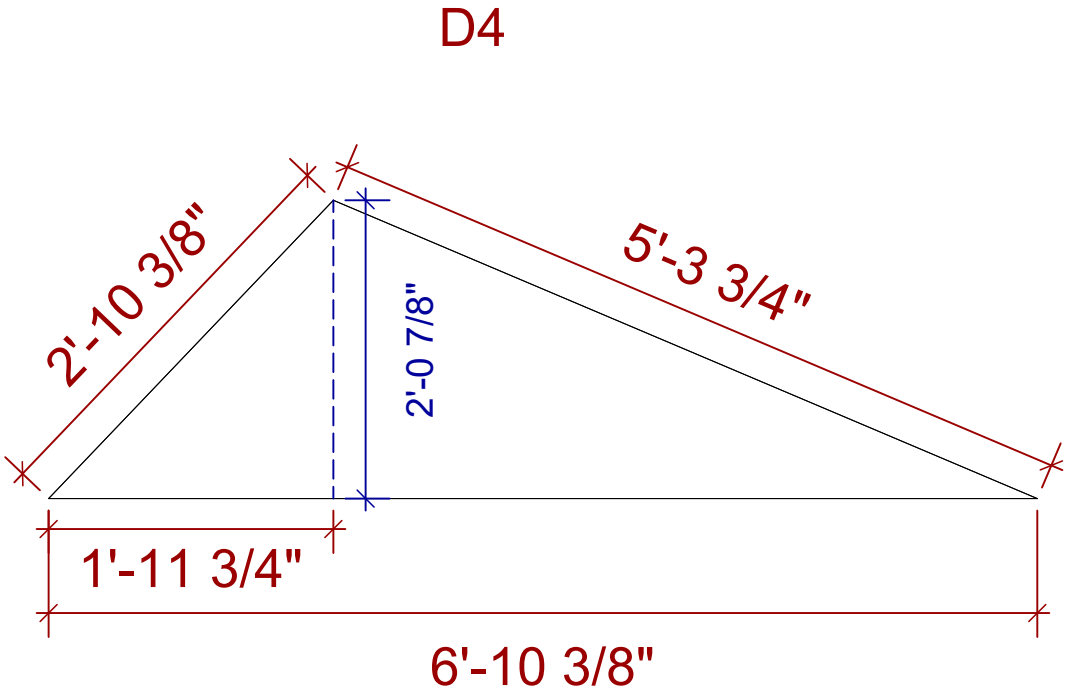

The Revolutionists

ISU Theatre

Director: Mary Jo DuPrey

Technical Director: Callie Server

Designer: Ameila Shafer

Plat D4

Date: 2/1/2026


Drawn By: Callie Server

Scale: 3/4"=1'

Sheet:





Sht-13 OF 51

Notes:
Attach using 3" screws
Ensure lids are flush before attaching
Questions ask Callie

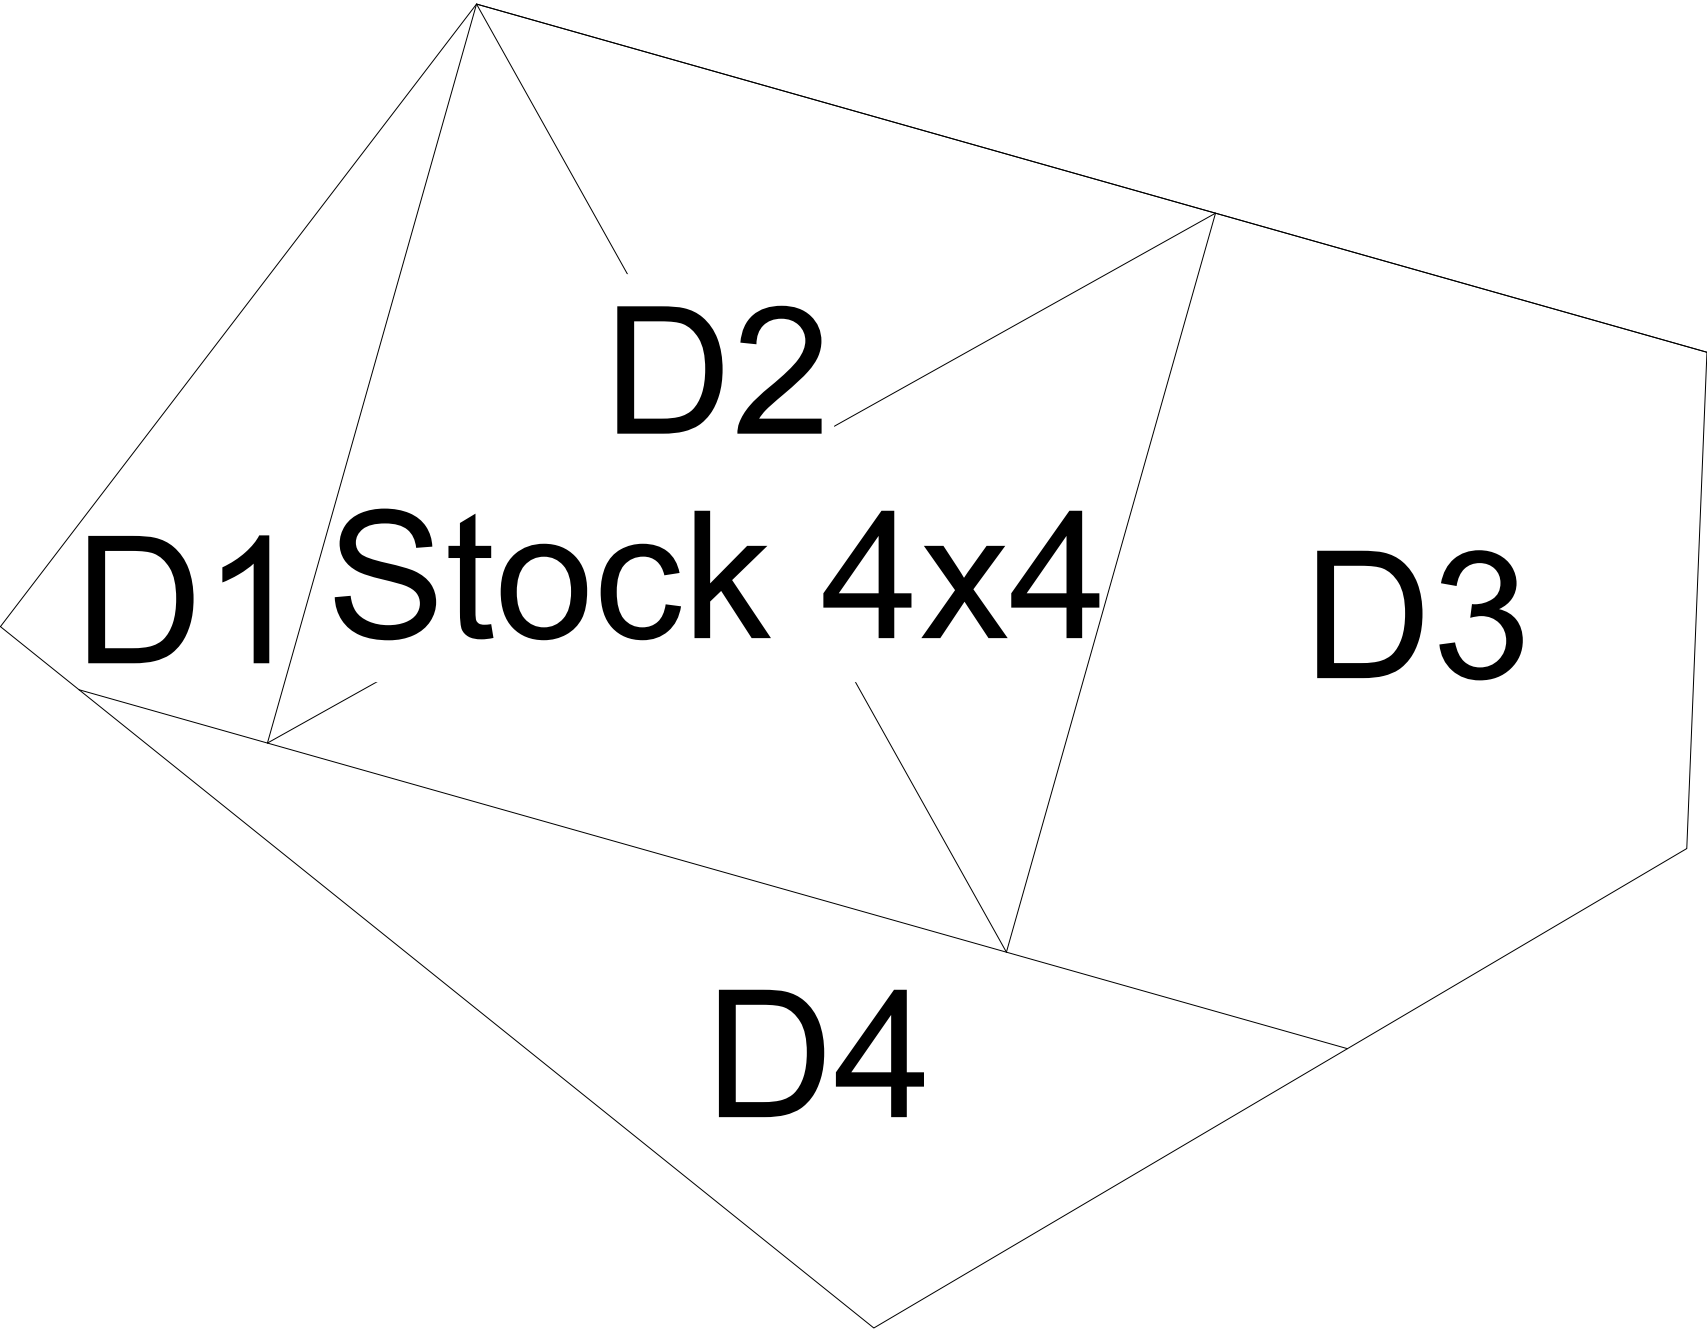

The Revolutionists		ISU Theatre
		Director: Mary Jo DuPrey
		Designer: Ameila Shafer
Plat D Layout		Technical Director: Callie Server
Date:		2/1/2026
Drawn By:		Callie Server
Scale:		1"=1'
Sheet:		
Sht-14		OF 51

Notes: Construct frame with 3" Screws
Attach Ply with 1 5/8" Screws
Label each platform
Angles as listed and on edge
Questions ask Callie

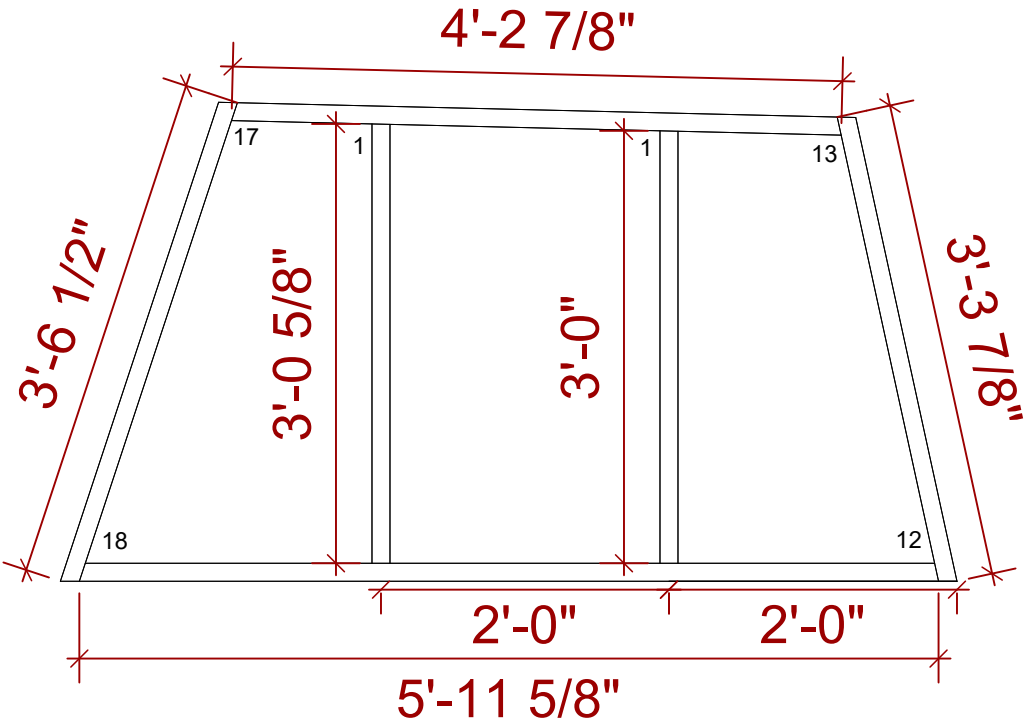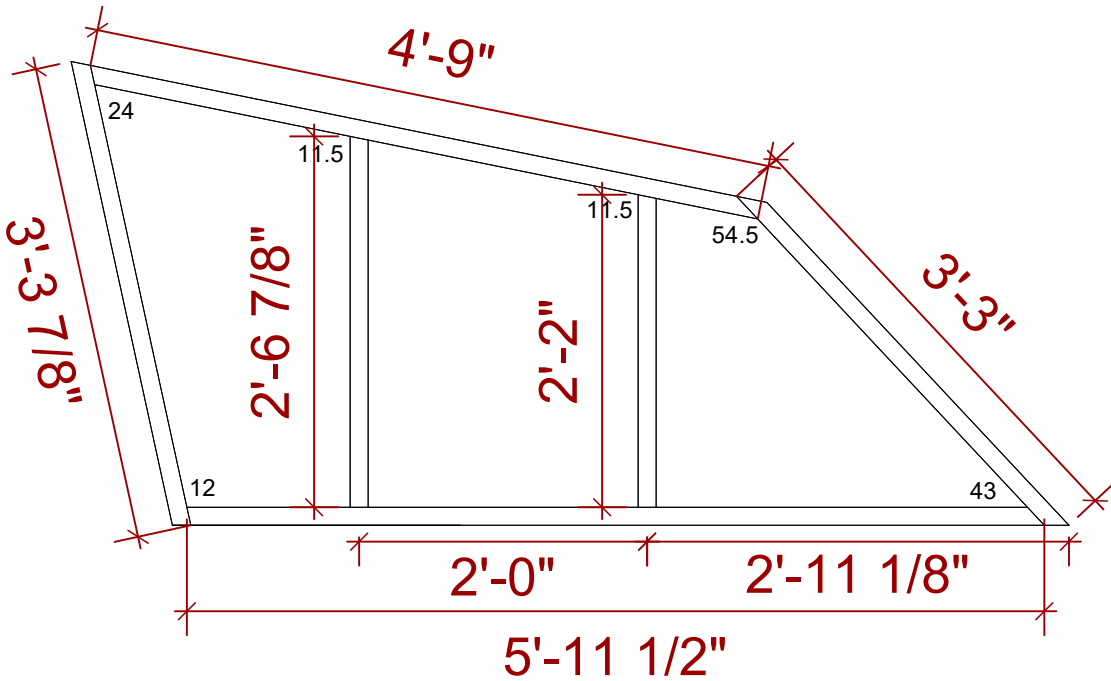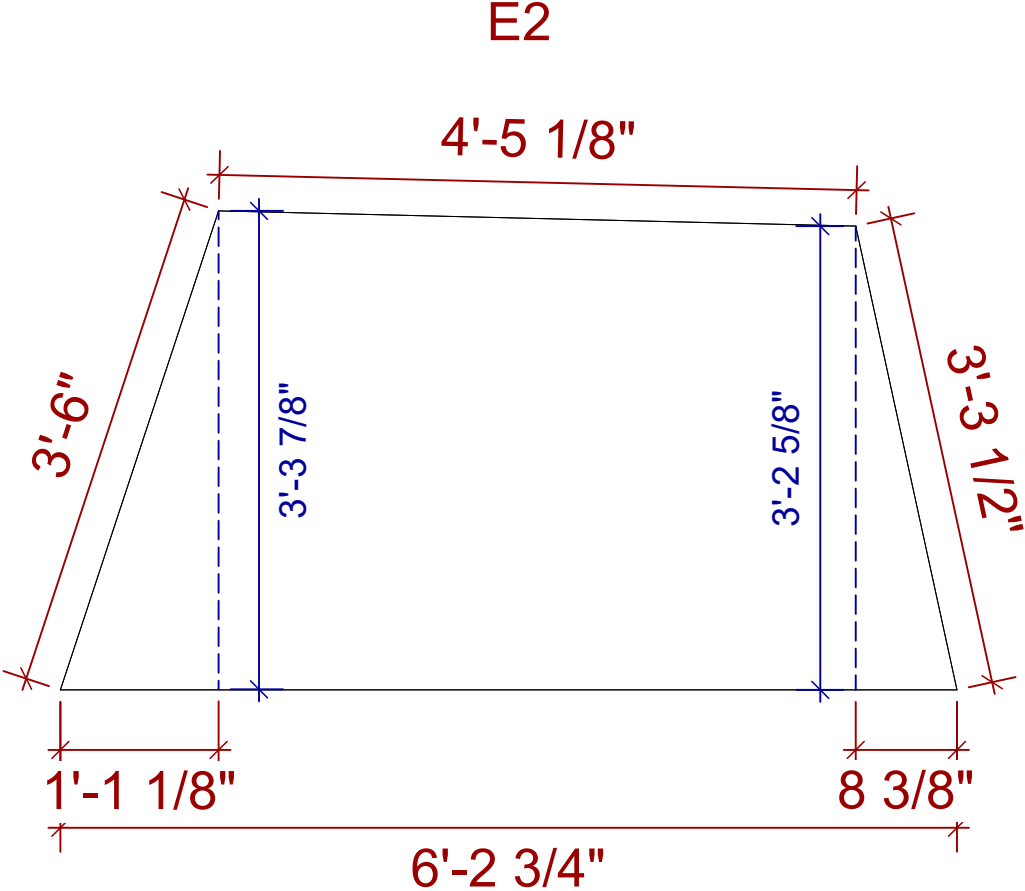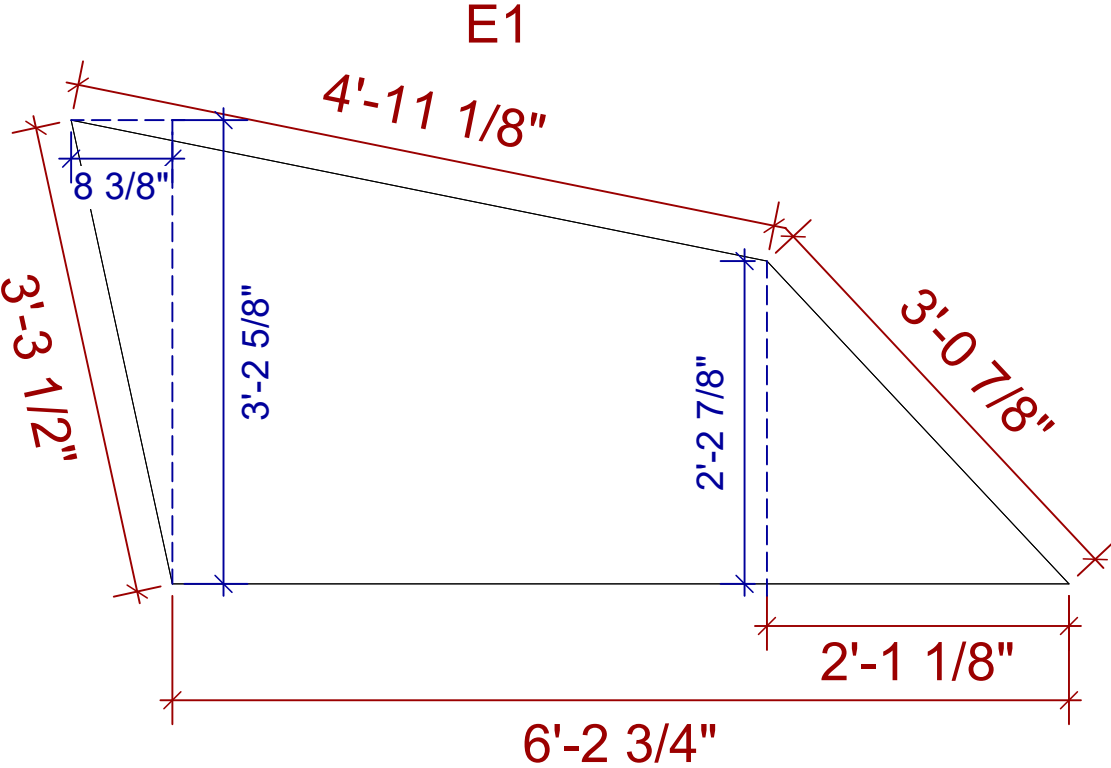


The Revolutionists

ISU Theatre	Director: Mary Jo DuPrey
Technical Director: Callie Server	Designer: Ameila Shafer

Plat E1, E2

Date:	2/1/2026
Drawn By:	Callie Server
Scale:	3/4"=1'
Sheet:	

Notes: Construct frame with 3" Screws
Attach Ply with 1 5/8" Screws
Label each platform
Angles as listed and on edge
Questions ask Callie

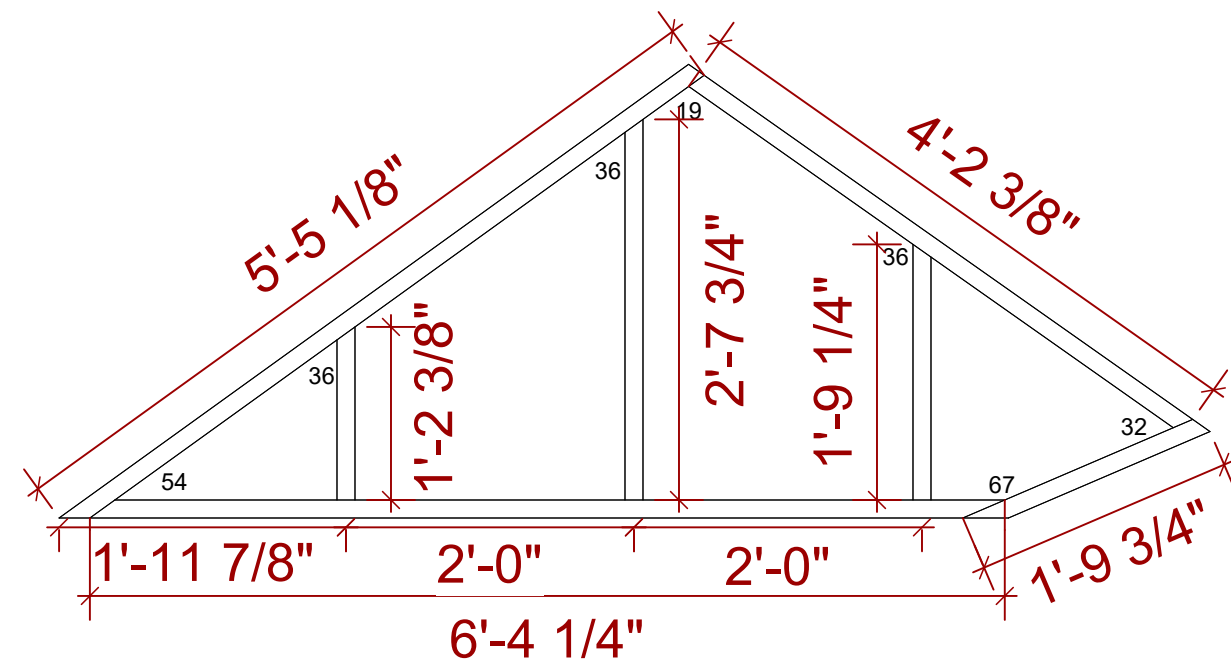

Plat E3

Director: Mary Jo DuPrey

Designer: Ameila Shafer


Drawn By: Callie Server

Sheet:

Sheet:





Sht-16 OF 51

Notes:
Attach using 3" screws
Ensure lids are flush before attaching
Questions ask Callie

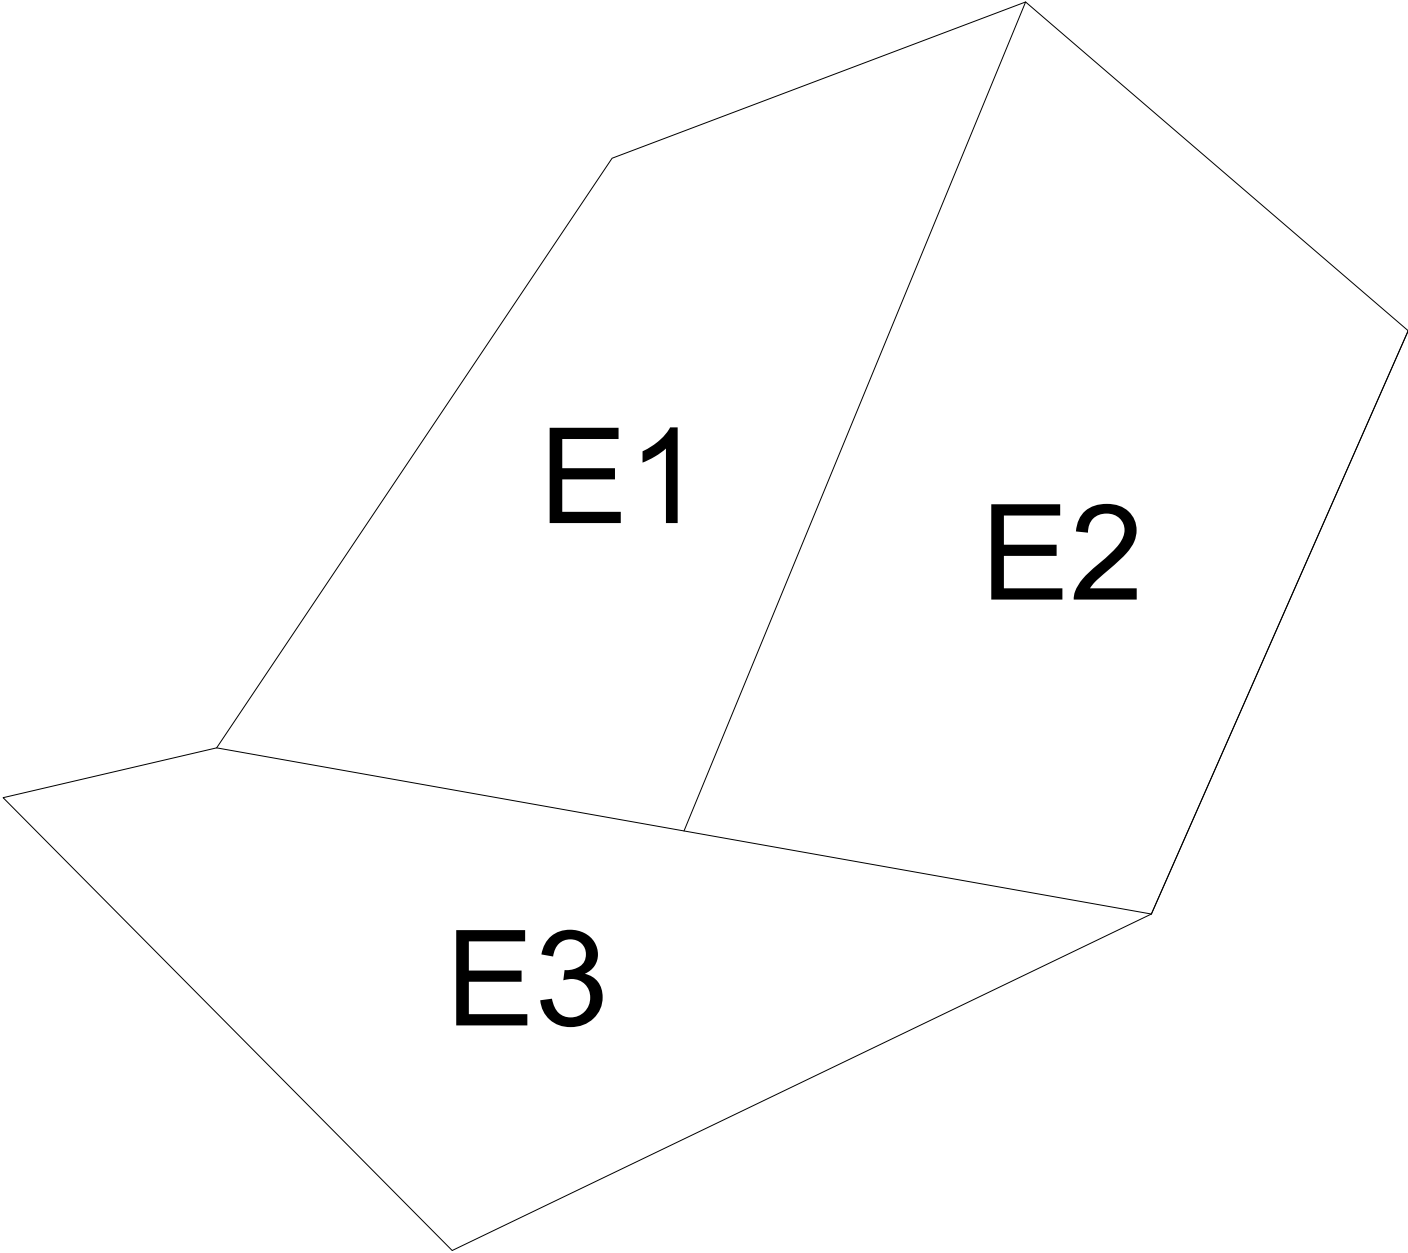

The Revolutionists		ISU Theatre
Director: Mary Jo DuPrey		Technical Director: Callie Server
Designer: Ameila Shafer		
Plat E Layout		
Date: 2/1/2026		
Drawn By: Callie Server		
Scale: 3/4"=1'		
Sheet:		
Sht-17 OF 51		

Notes: Construct frame with 3" Screws
Attach Ply with 1 5/8" Screws
Label each platform
Angles as listed and on edge
Questions ask Callie

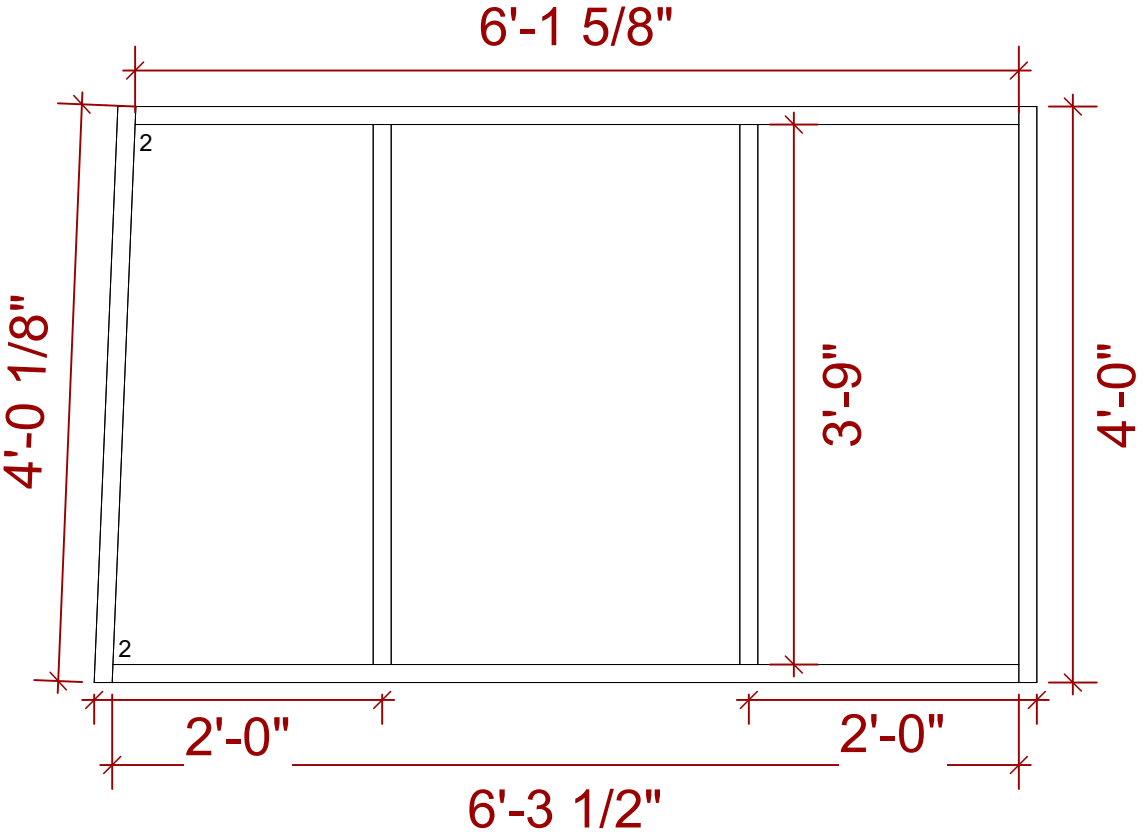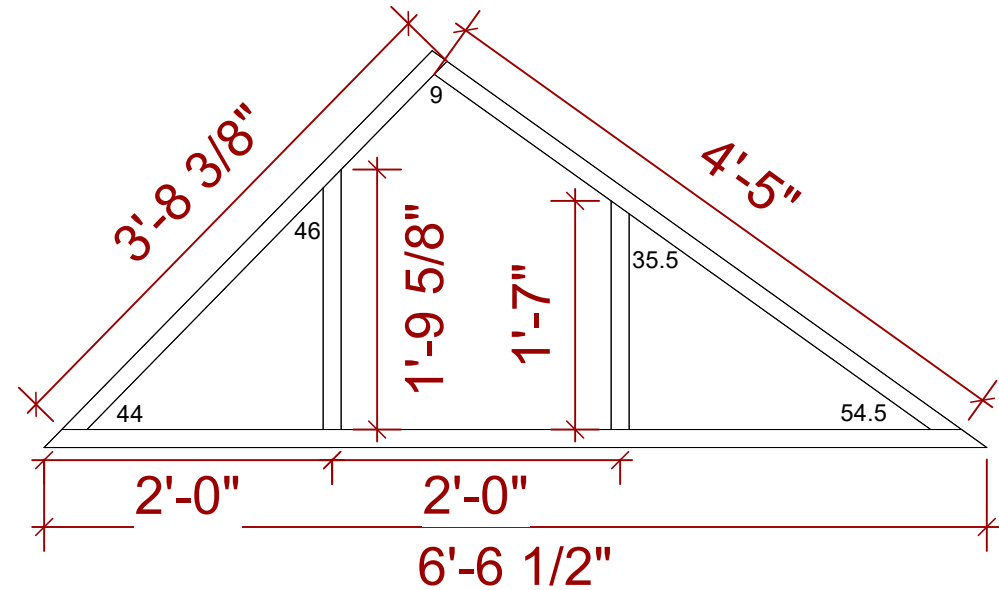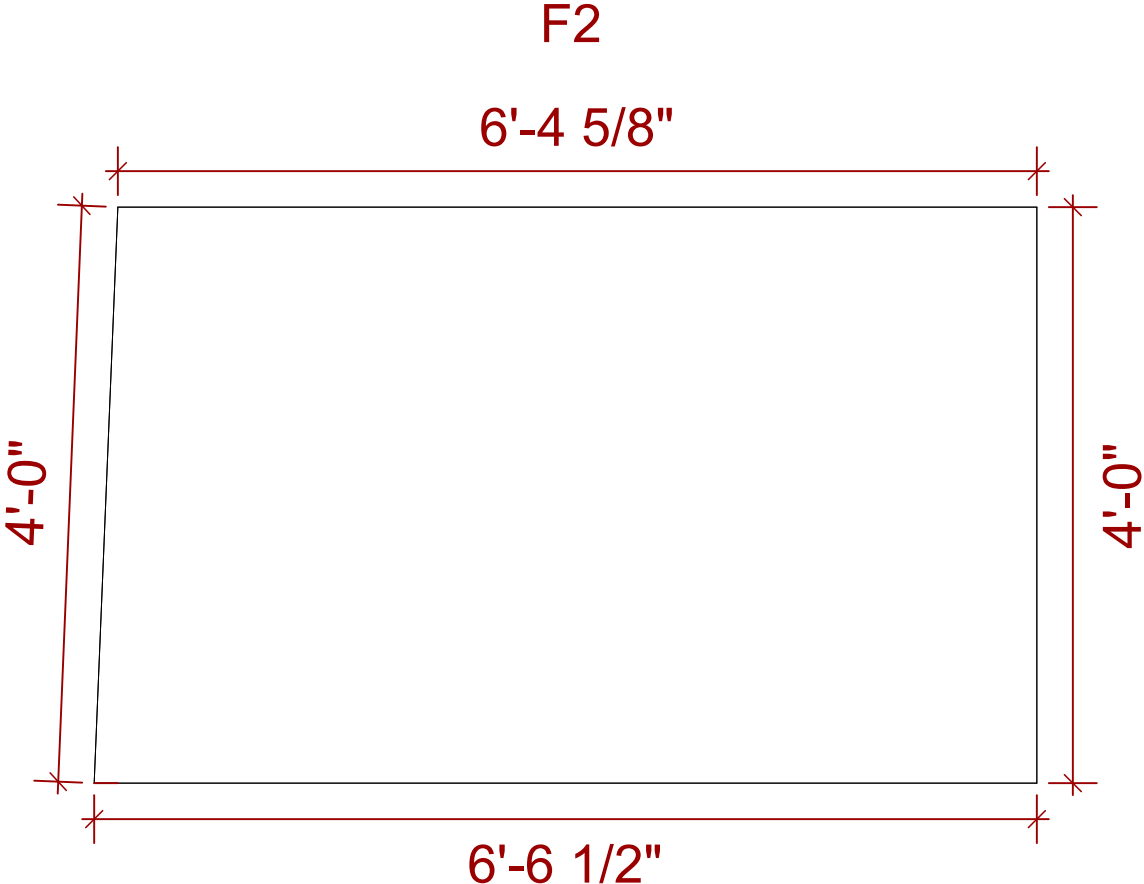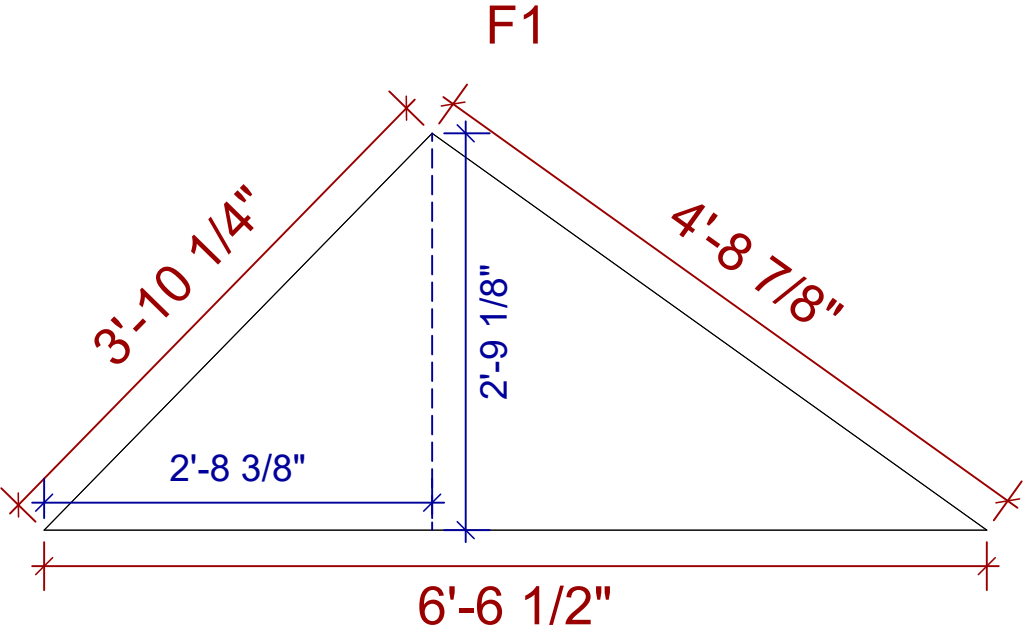

The Revolutionists

ISU Theatre

Director: Mary Jo DuPrey

Technical Director: Callie Server

Designer: Ameila Shafer

Plat F1, F2

Date: 2/1/2026



Drawn By: Callie Server

Scale: 3/4"=1'

Sheet:

Sht-18 OF 51

Notes: Construct frame with 3" Screws
Attach Ply with 1 5/8" Screws
Label each platform
Angles as listed and on edge
Questions ask Callie

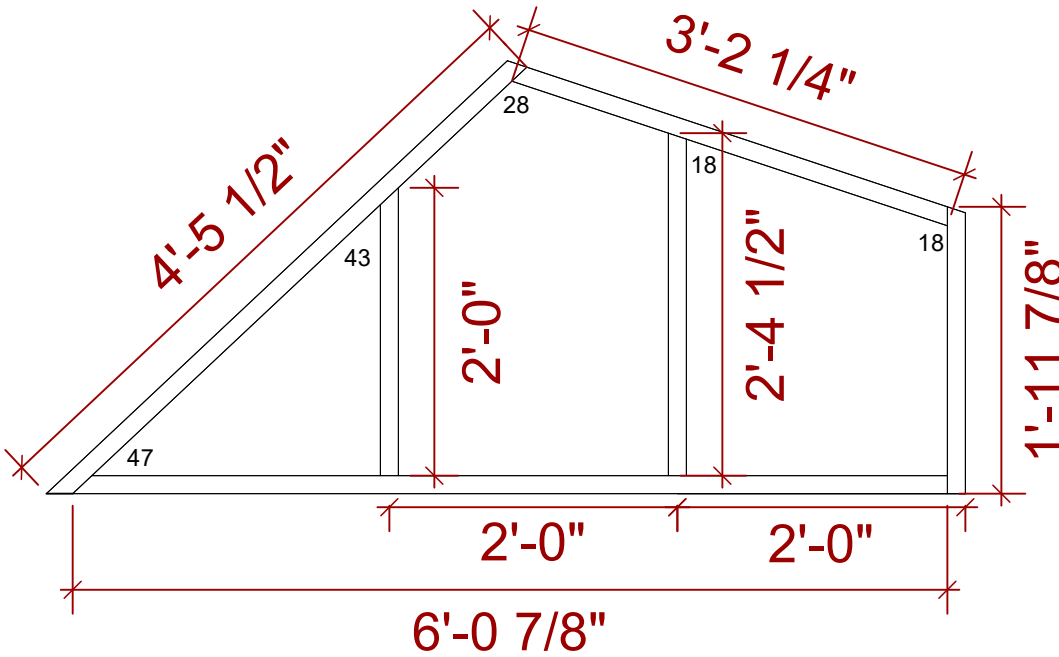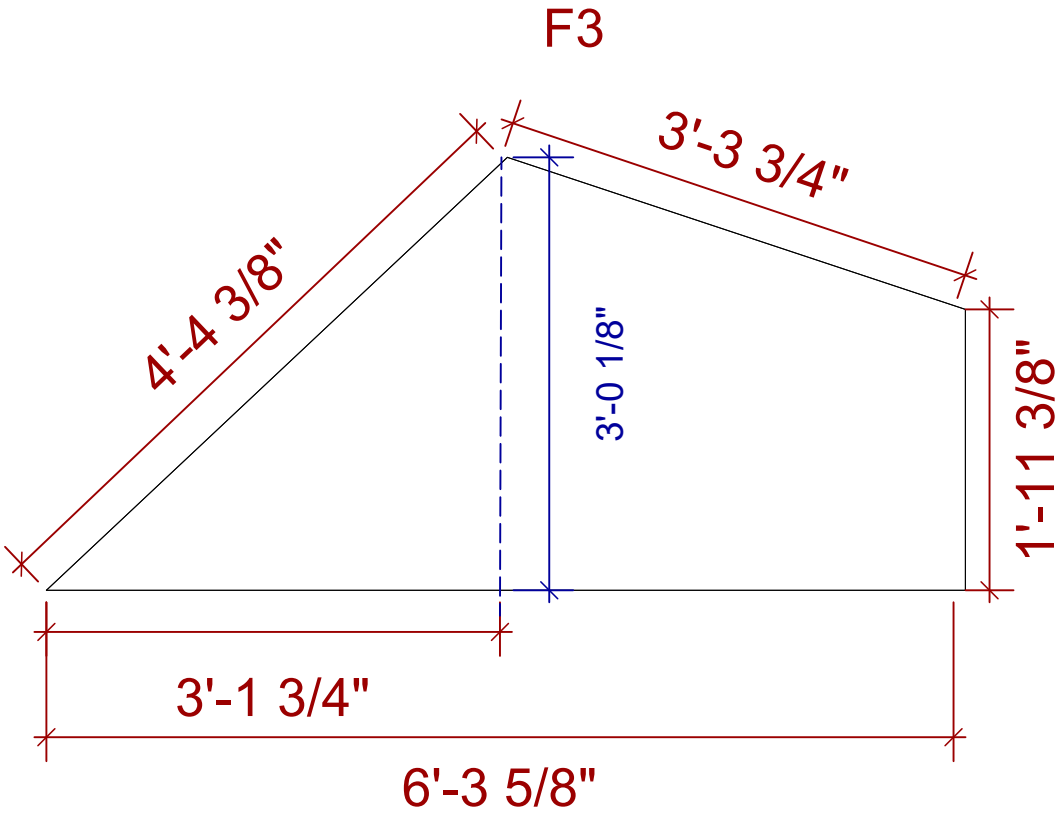

The Revolutionists

ISU Theatre

Director: Mary Jo DuPrey

Technical Director: Callie Server

Designer: Ameila Shafer

Plat F3

Date: 2/1/2026


Drawn By: Callie Server

Scale: $\frac{3}{4}"=1'$

Sheet:


Sht-19 OF 51

Notes:
Attach using 3" screws
Ensure lids are flush before attaching
Questions ask Callie

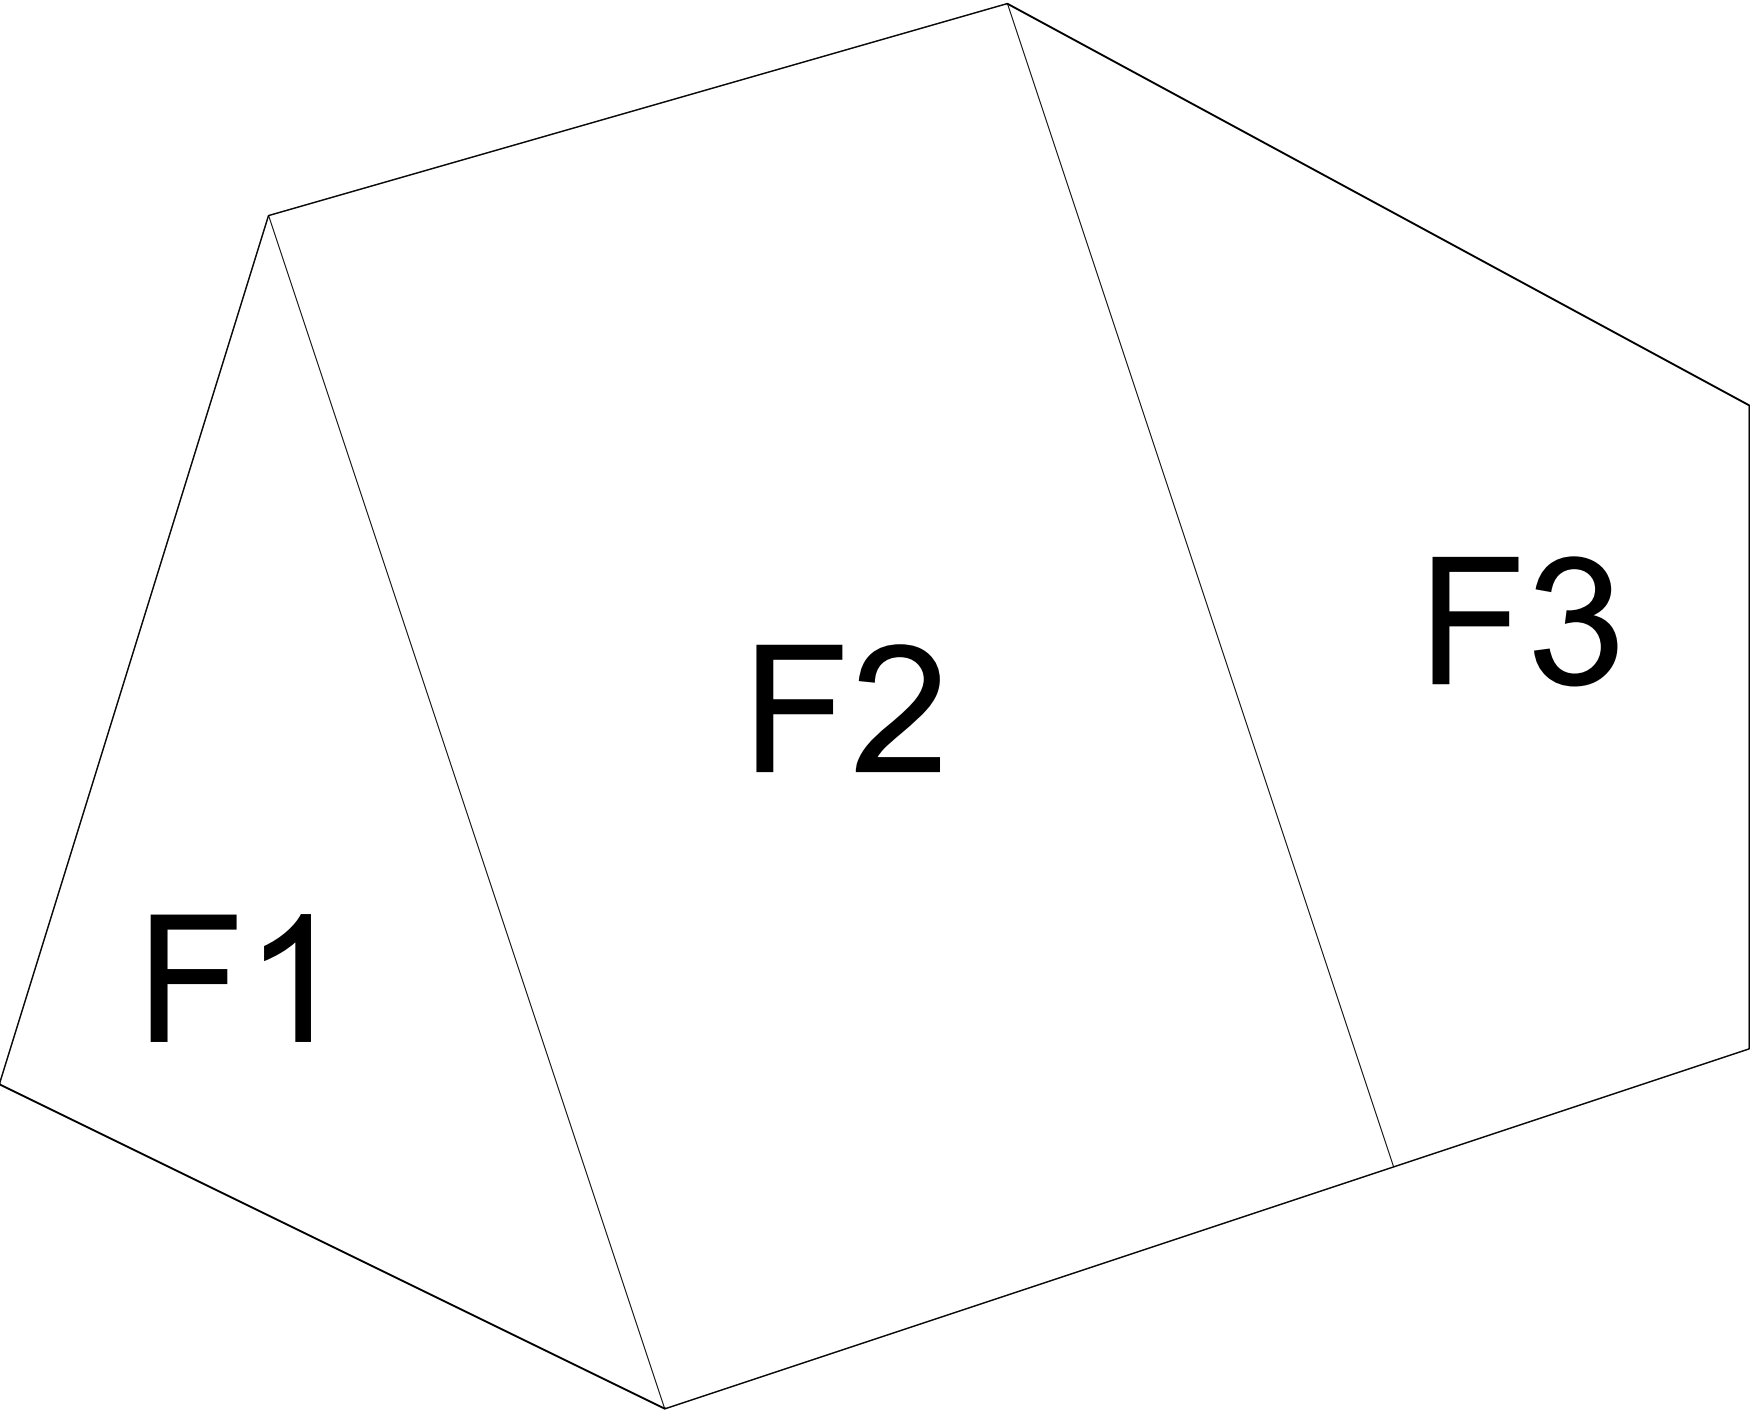

The Revolutionists		
Director: Mary Jo DuPrey		ISU Theatre
Designer:	Ameila Shafer	
Plat F Layout		
Date:	2/1/2026	
Drawn By:	Callie Server	
Scale:	1"=1'	
Sheet:	Sht-20 OF 51	

Notes:
Attach using 3" screws
Once assebled paint black
Questions ask Callie

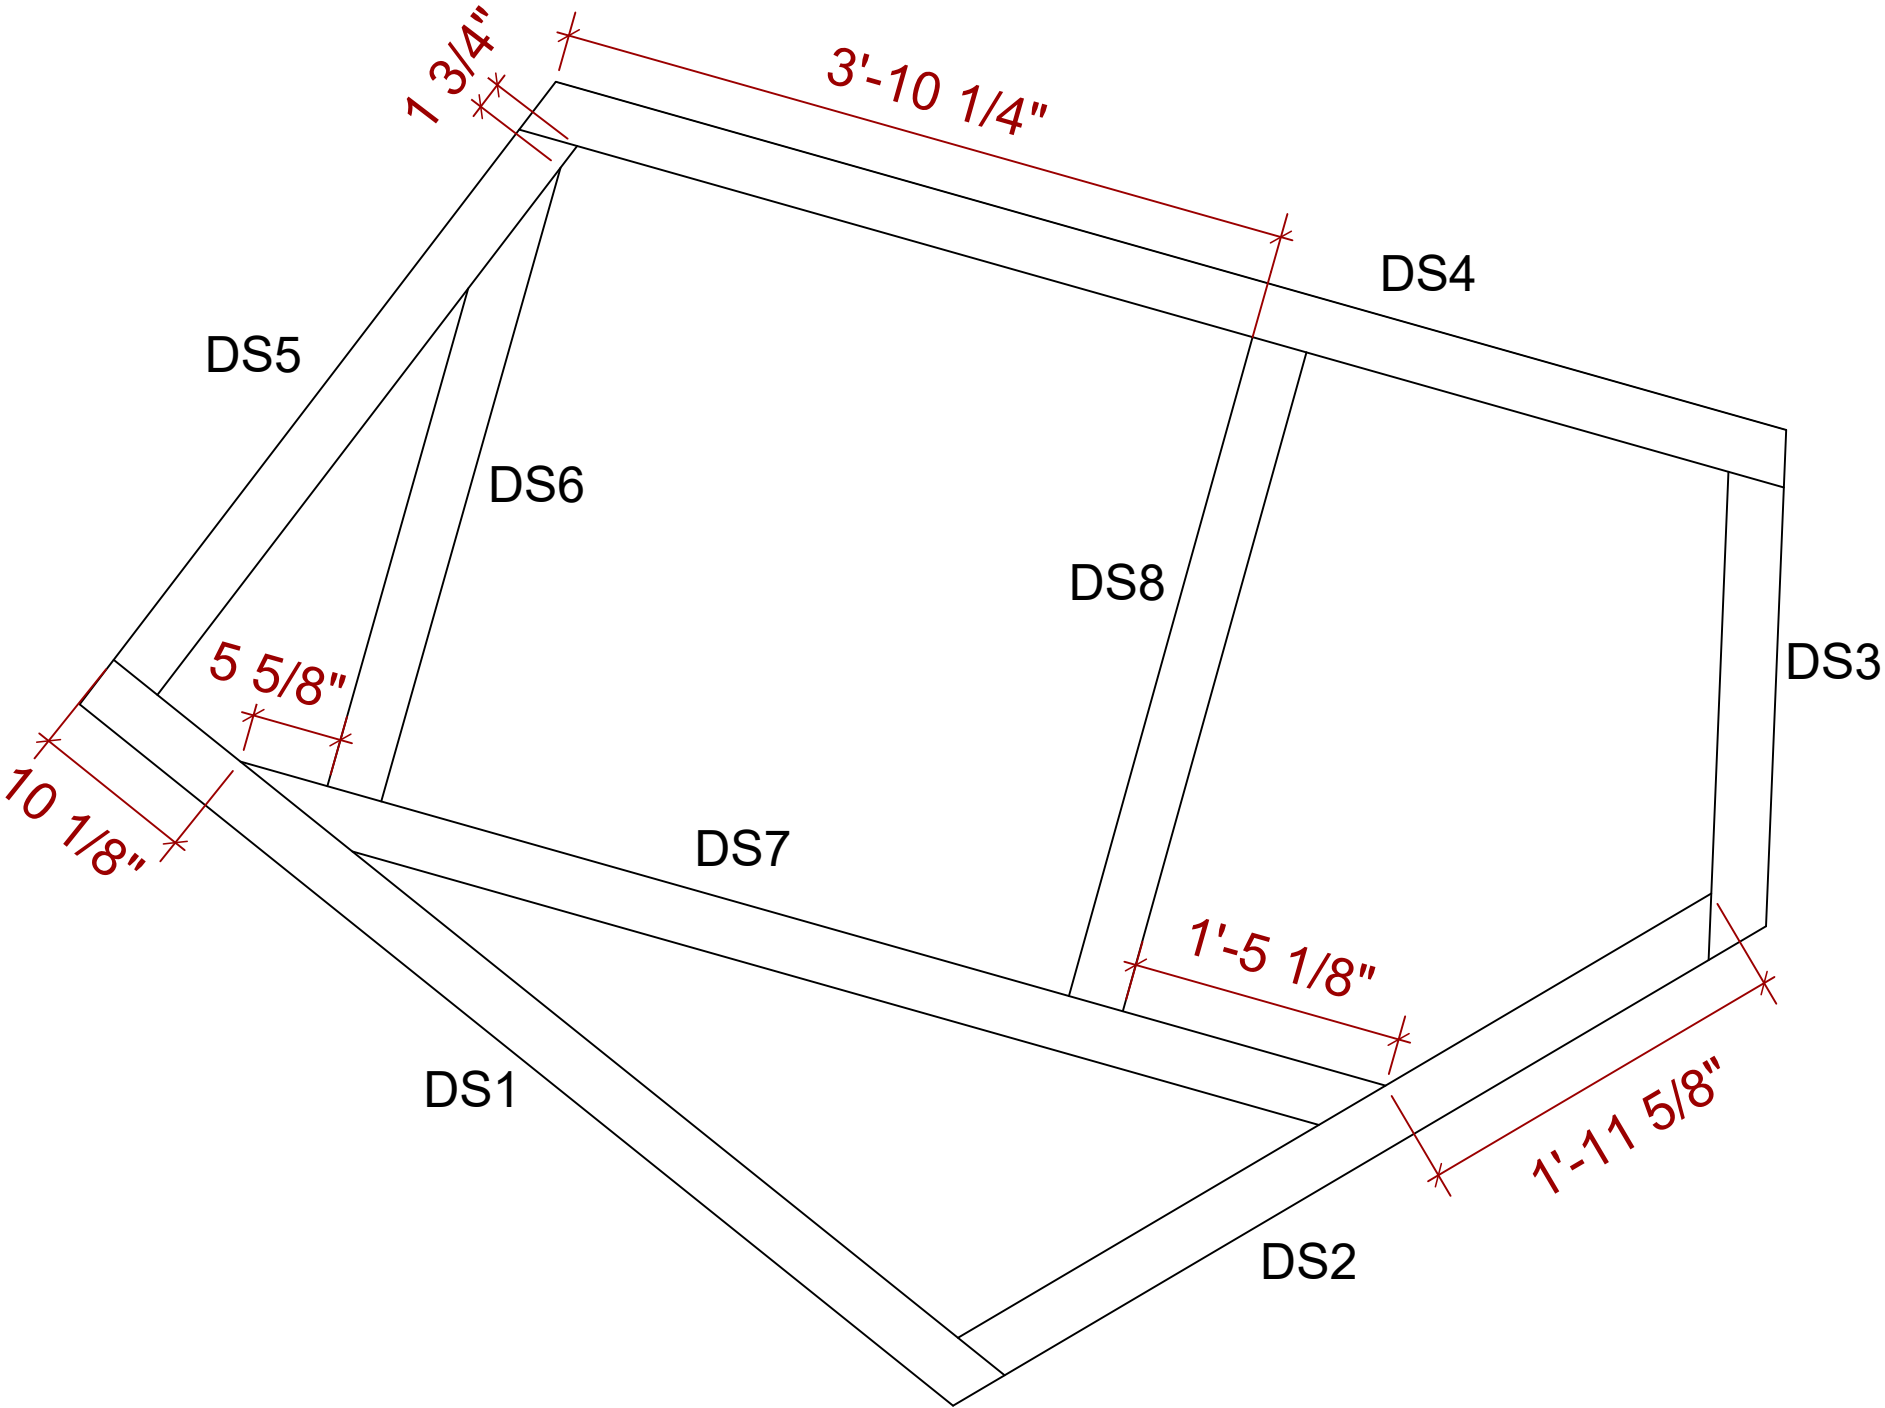

The Revolutionists


Director: Mary Jo DuPrey	ISU Theatre
Designer: Ameila Shafer	Technical Director: Callie Server

D Stud Layout


Date:	2/11/2026
Drawn By:	Callie Server
Scale:	1"=1'
Sheet:	

Notes:
Attach using 3" screws
Angles are cut on face
Label each wall
Questions ask Callie

DS1


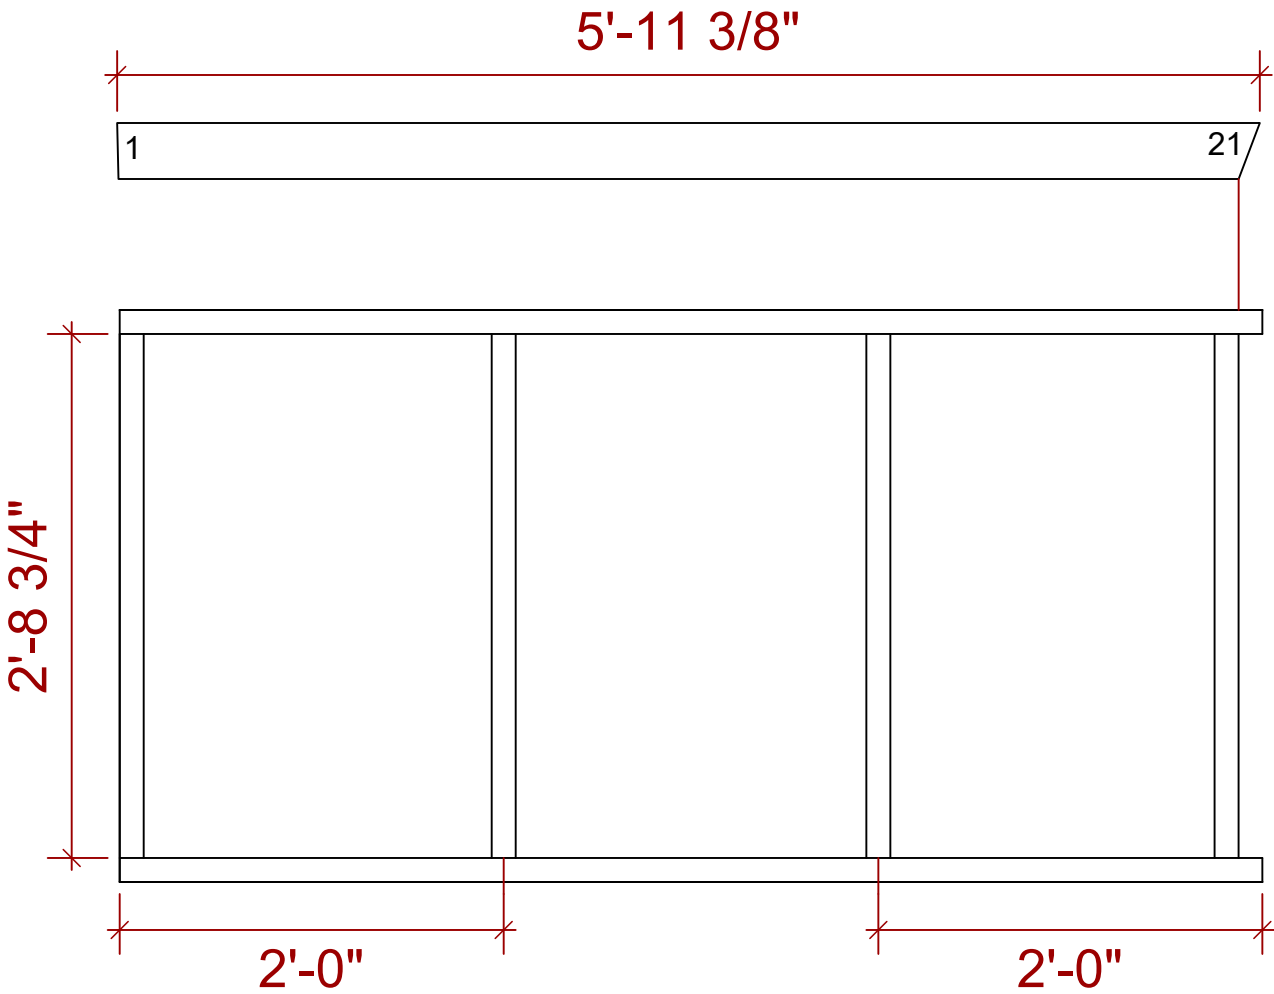


DS2

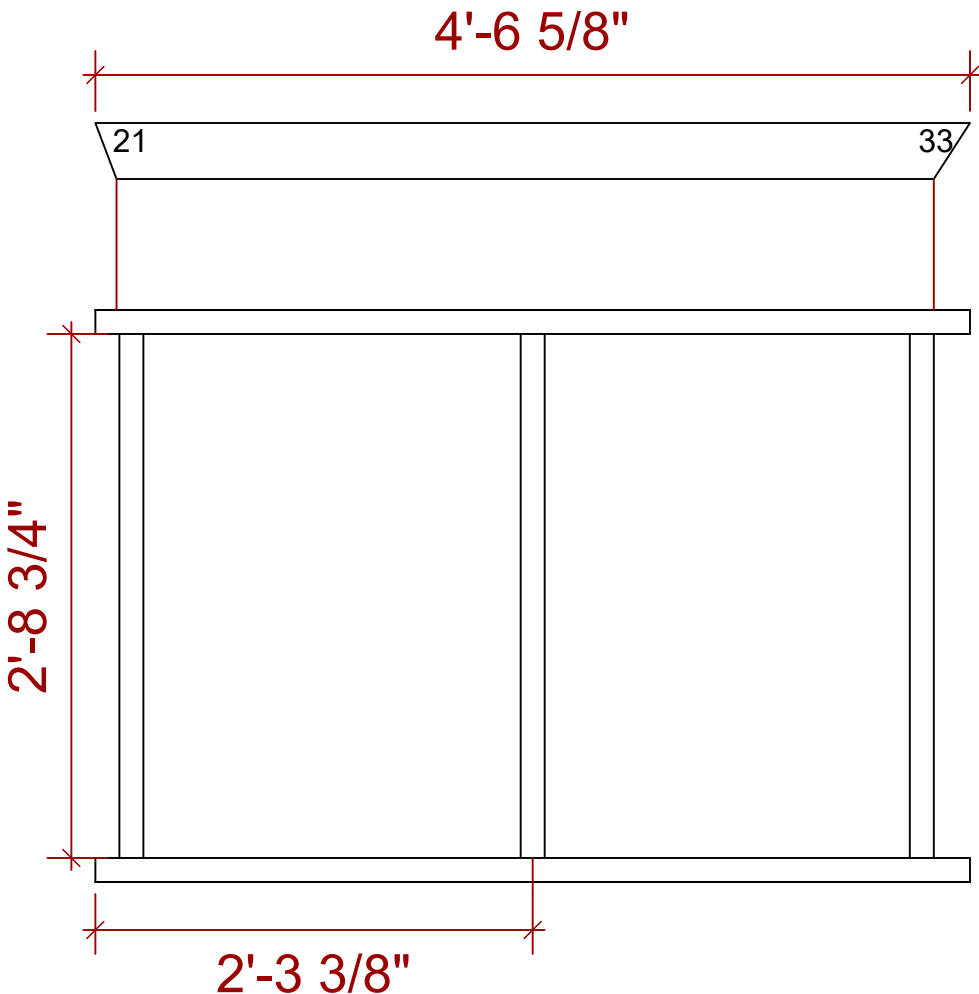



The Revolutionists		ISU Theatre
		Technical Director: Callie Server
D Stud 1&2		Director: Mary Jo DuPrey
		Designer: Ameila Shafer
Date: 2/11/2026		
Drawn By: Callie Server		
Scale: 1"=1'		
Sheet:		
Sht-22 OF 51		

Notes:
Attach using 3" screws
Angles are cut on face
Label each wall
Questions ask Callie

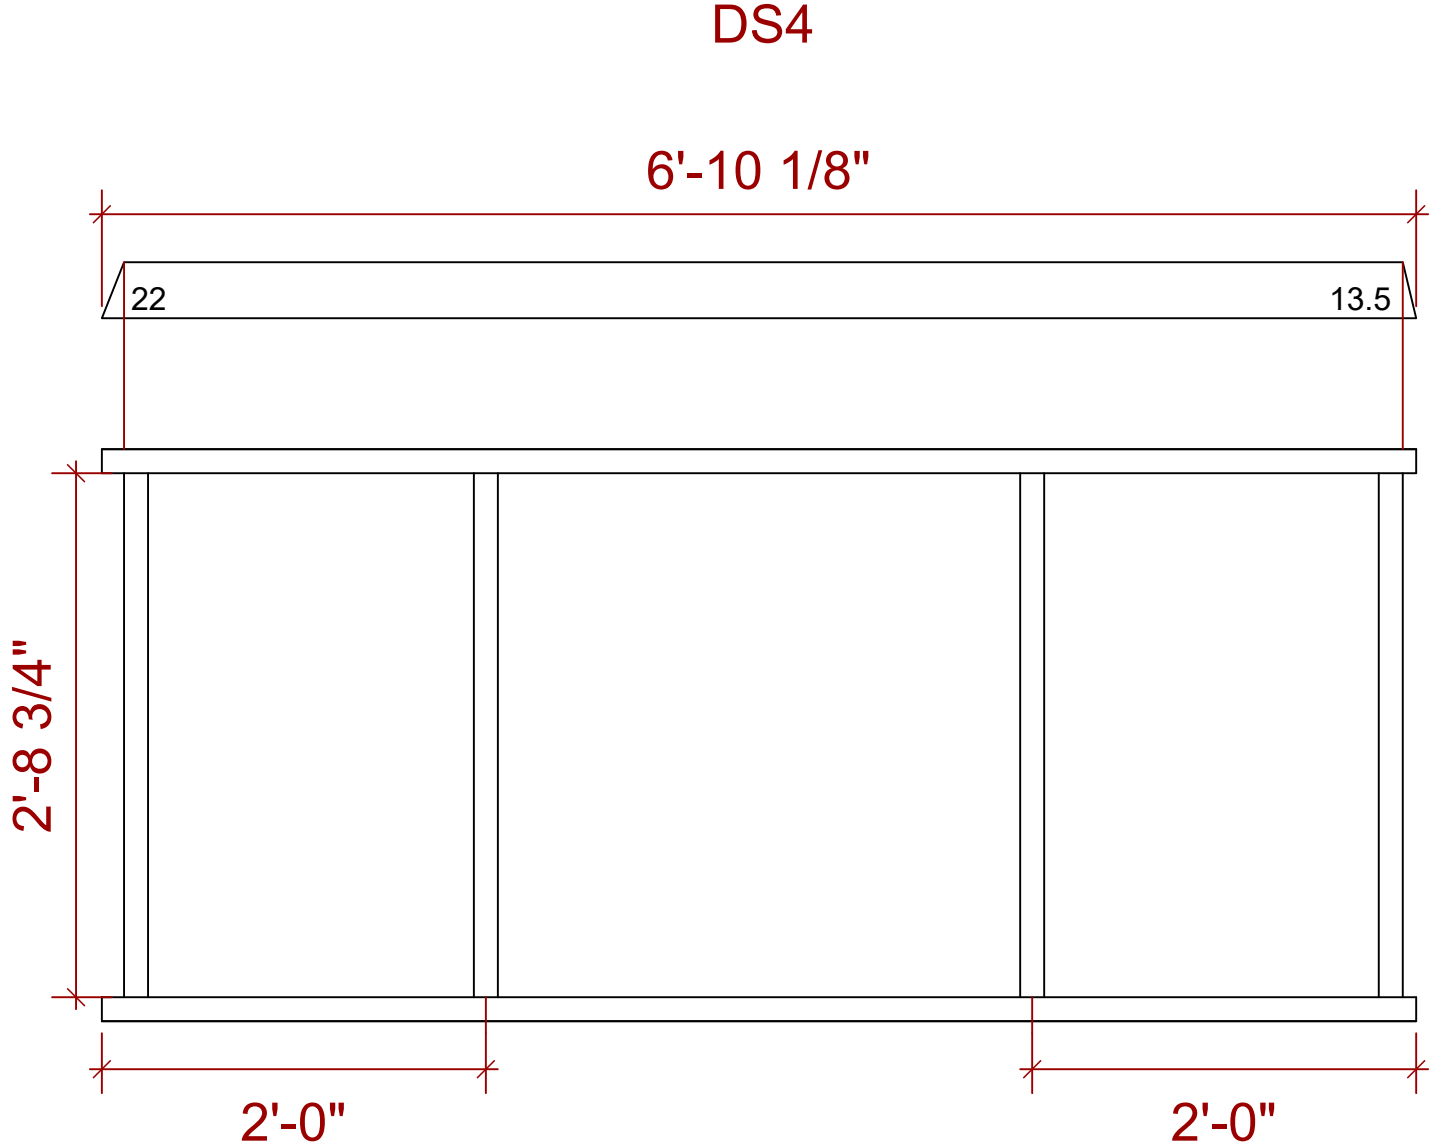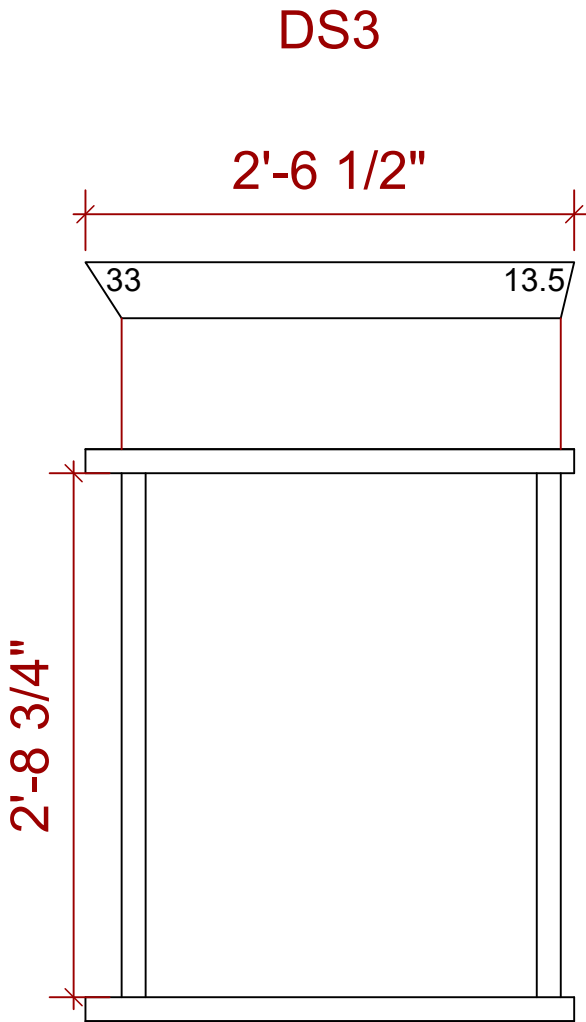



The Revolutionists		ISU Theatre	Technical Director: Callie Server
		Director: Mary Jo DuPrey	
		Designer: Ameila Shafer	
D Stud 3&4			
Date:		2/11/2026	
Drawn By:		Callie Server	
Scale:		1"=1'	
Sheet:			
Sht-23		OF	51

Notes:
Attach using 3" screws
Angles are cut on face
Label each wall
Questions ask Callie

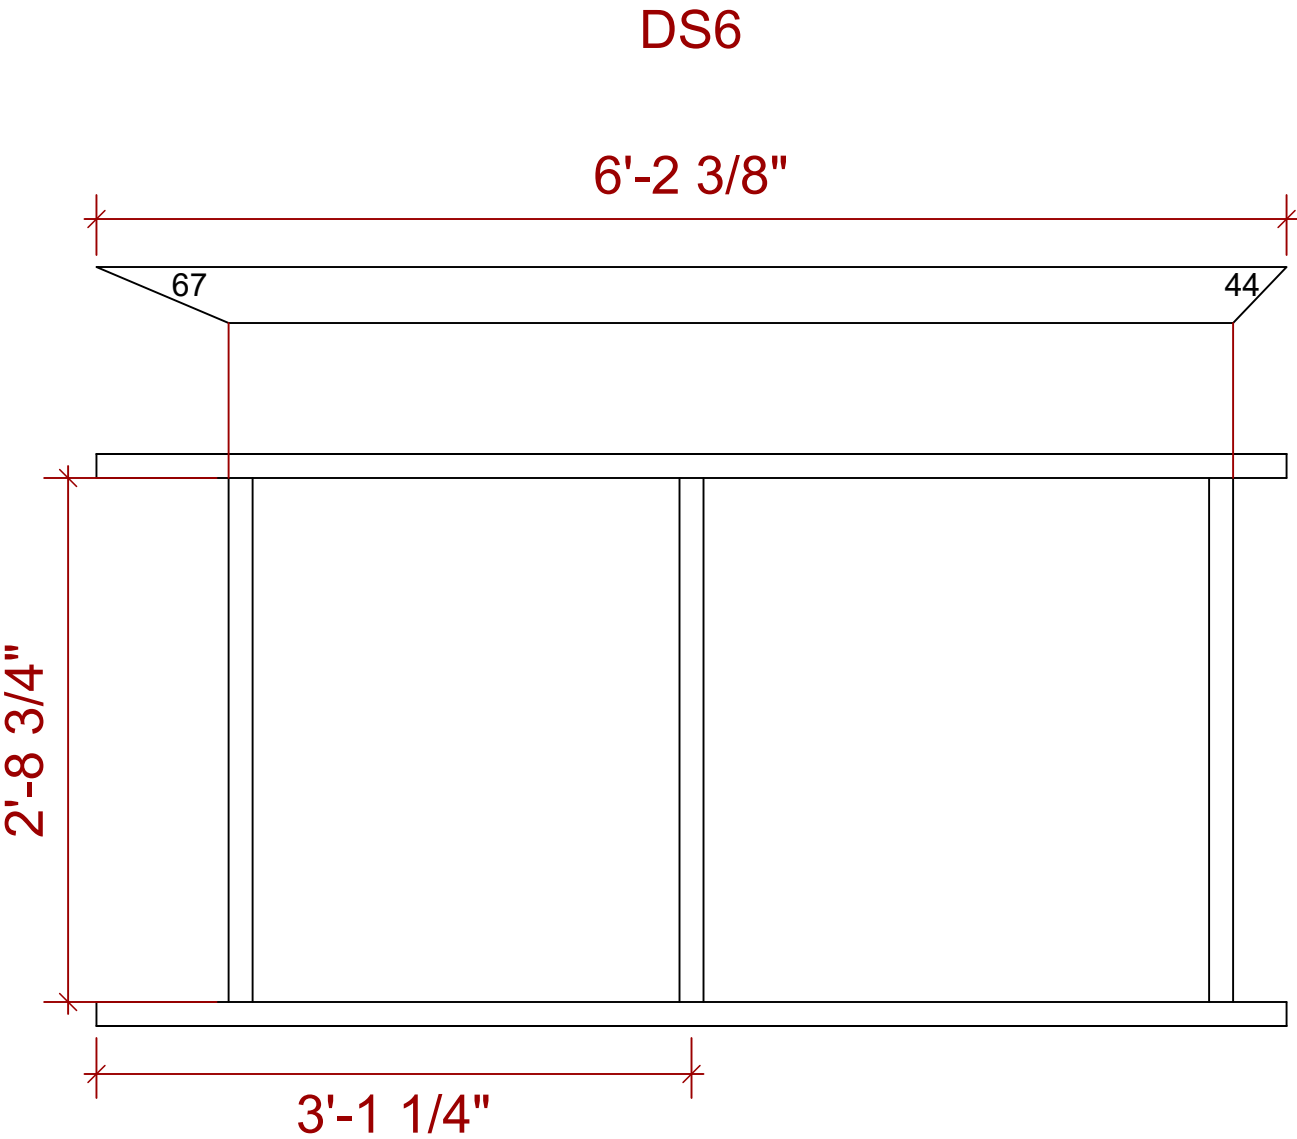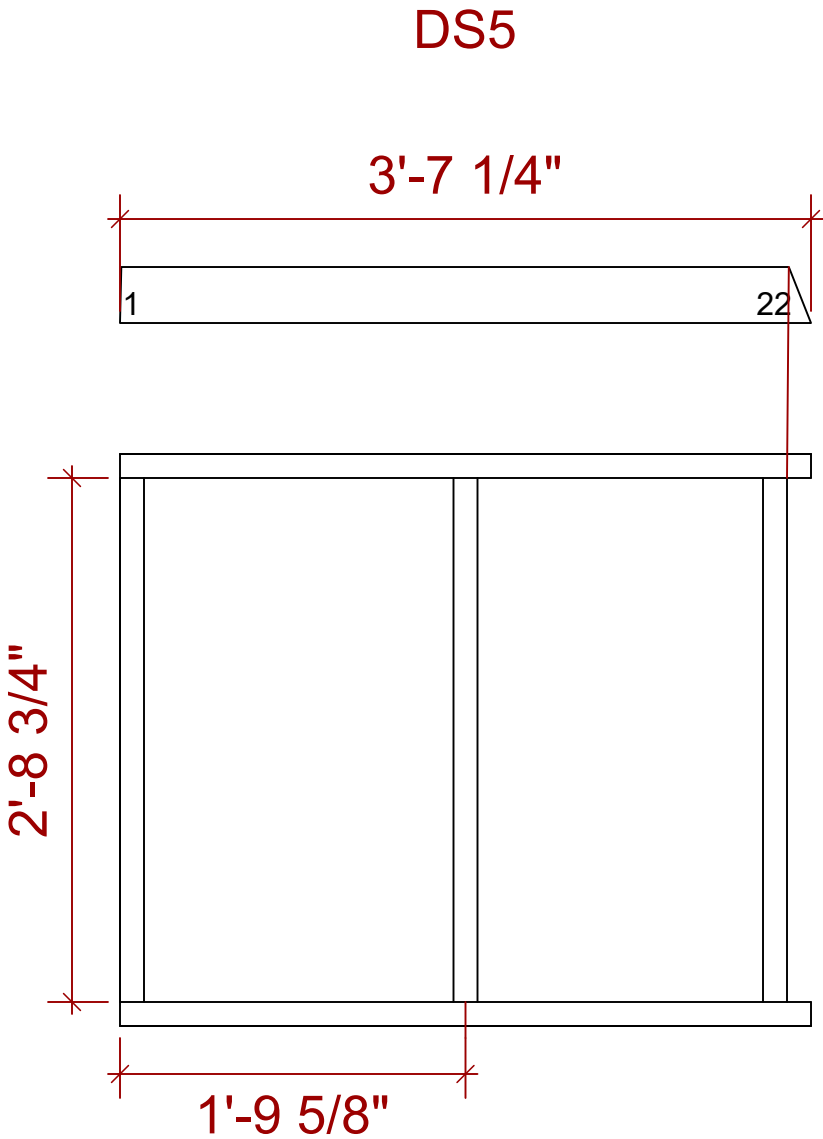


The Revolutionists		
Director: Mary Jo DuPrey		ISU Theatre
Designer: Ameila Shafer		Technical Director: Callie Server
D Stud 5&6		
Date: 2/11/2026		
Drawn By: Callie Server		
Scale: 1"=1'		
Sheet:		
Sht-24 OF 51		

Notes:
Attach using 3" screws
Angles are cut on face
Label each wall
Questions ask Callie

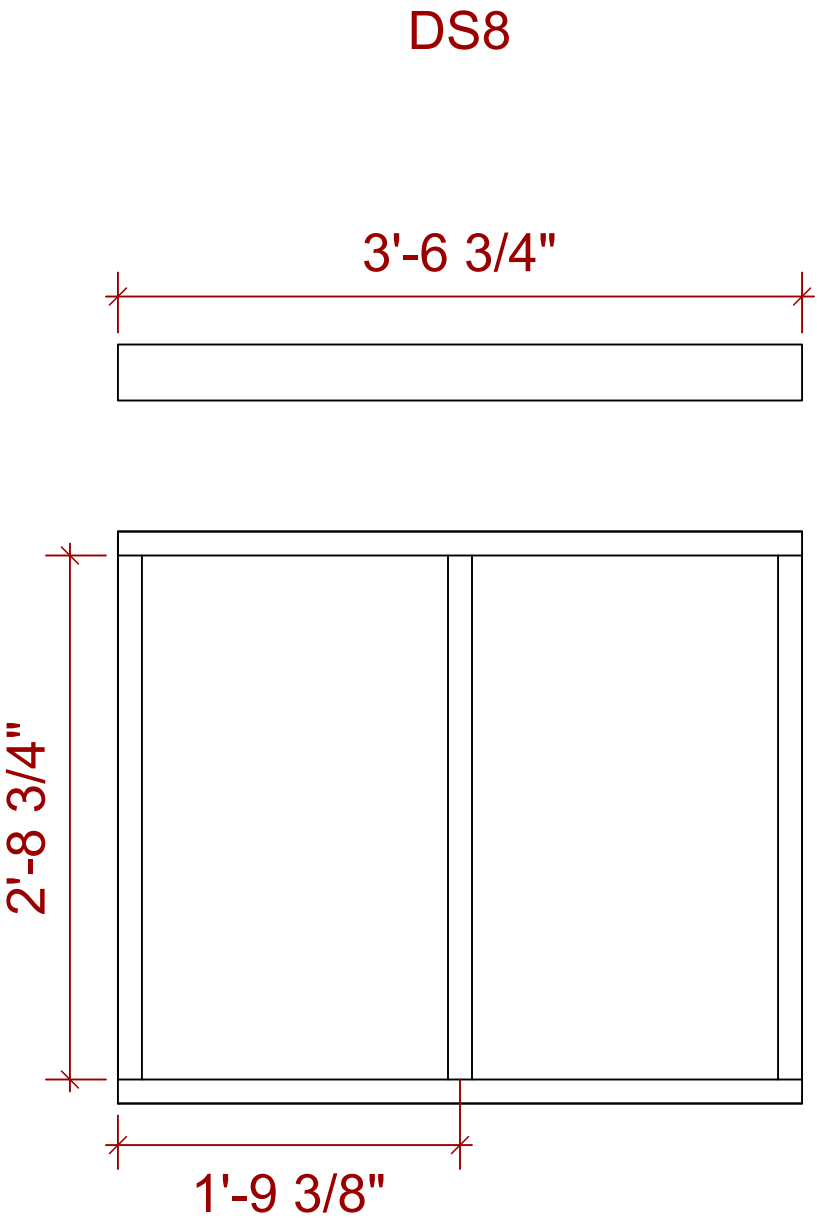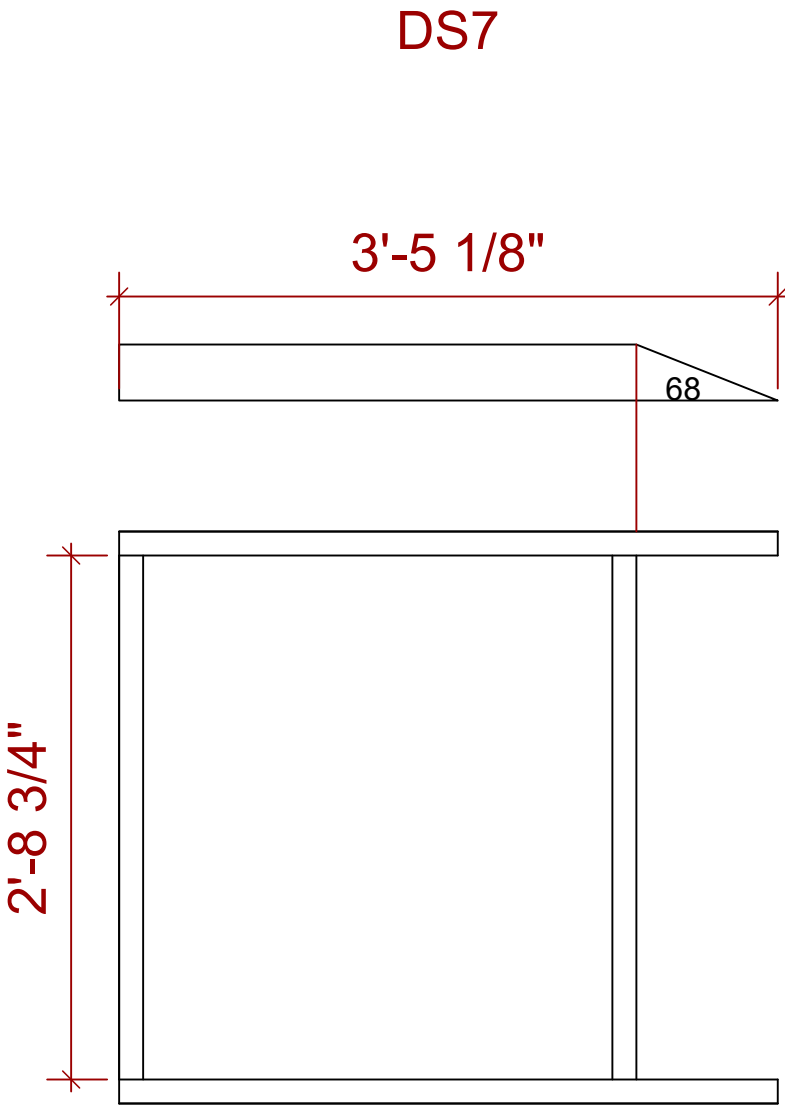

The Revolutionists		ISU Theatre	Technical Director: Callie Server
		Director: Mary Jo DuPrey	
		Designer: Ameila Shafer	
D Stud 7&8			
Date:		2/11/2026	
Drawn By:		Callie Server	
Scale:		1"=1'	
Sheet:			
Sht-25		OF	51

Notes:
Attach using 3" screws
Once assebled paint black
Questions ask Callie

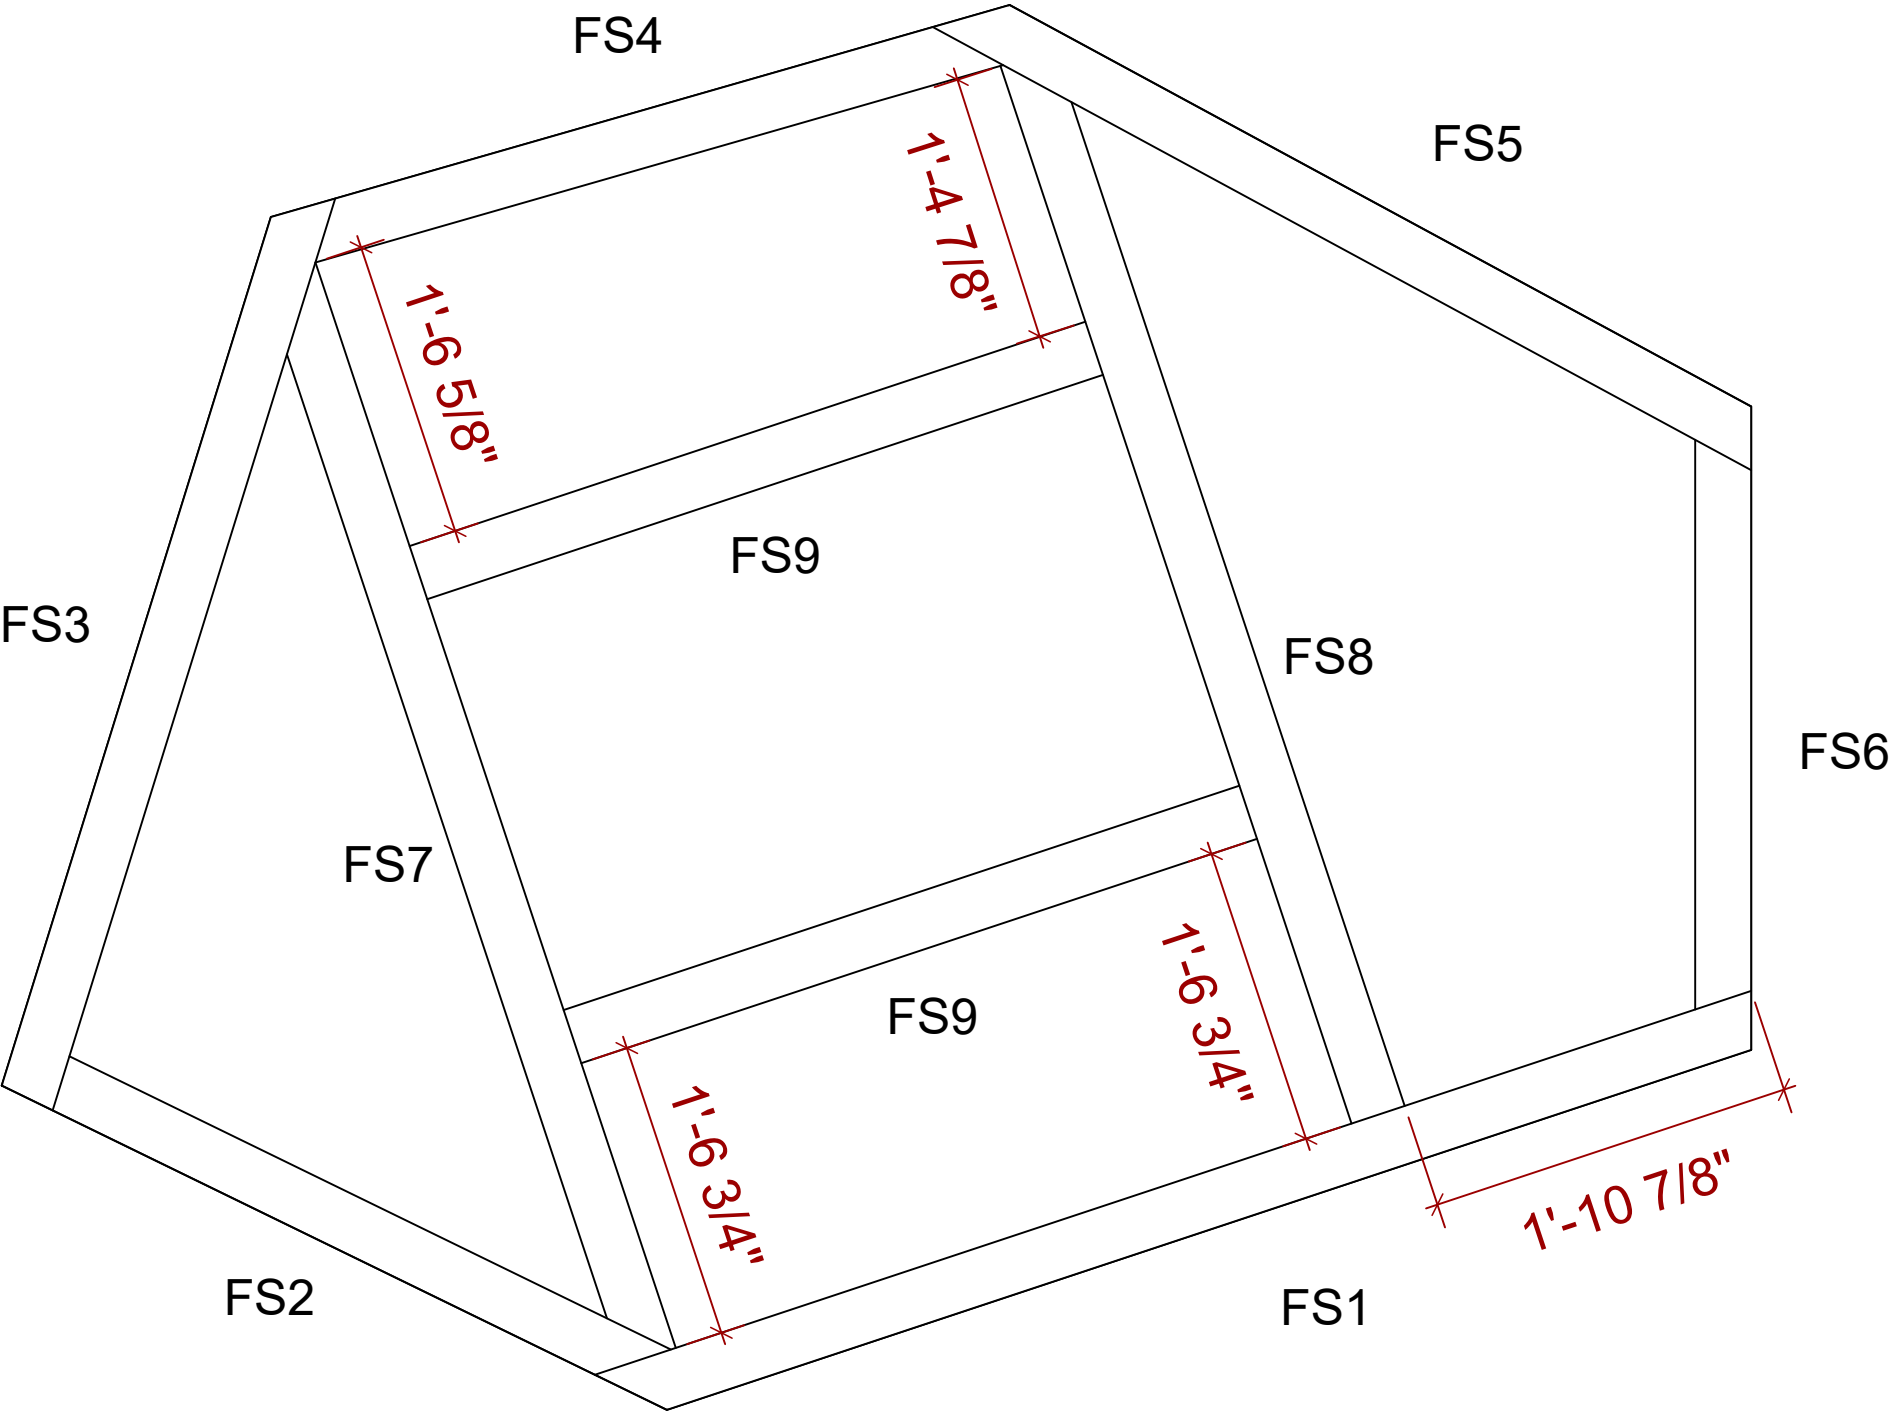



The Revolutionists

Director: Mary Jo DuPrey	ISU Theatre
Designer: Ameila Shafer	Technical Director: Callie Server

F Stud Layout



Date: 2/11/2026
Drawn By: Callie Server
Scale: 1"=1'
Sheet:

Notes:
Attach using 3" screws
Angles are cut on face
Label each wall
Questions ask Callie

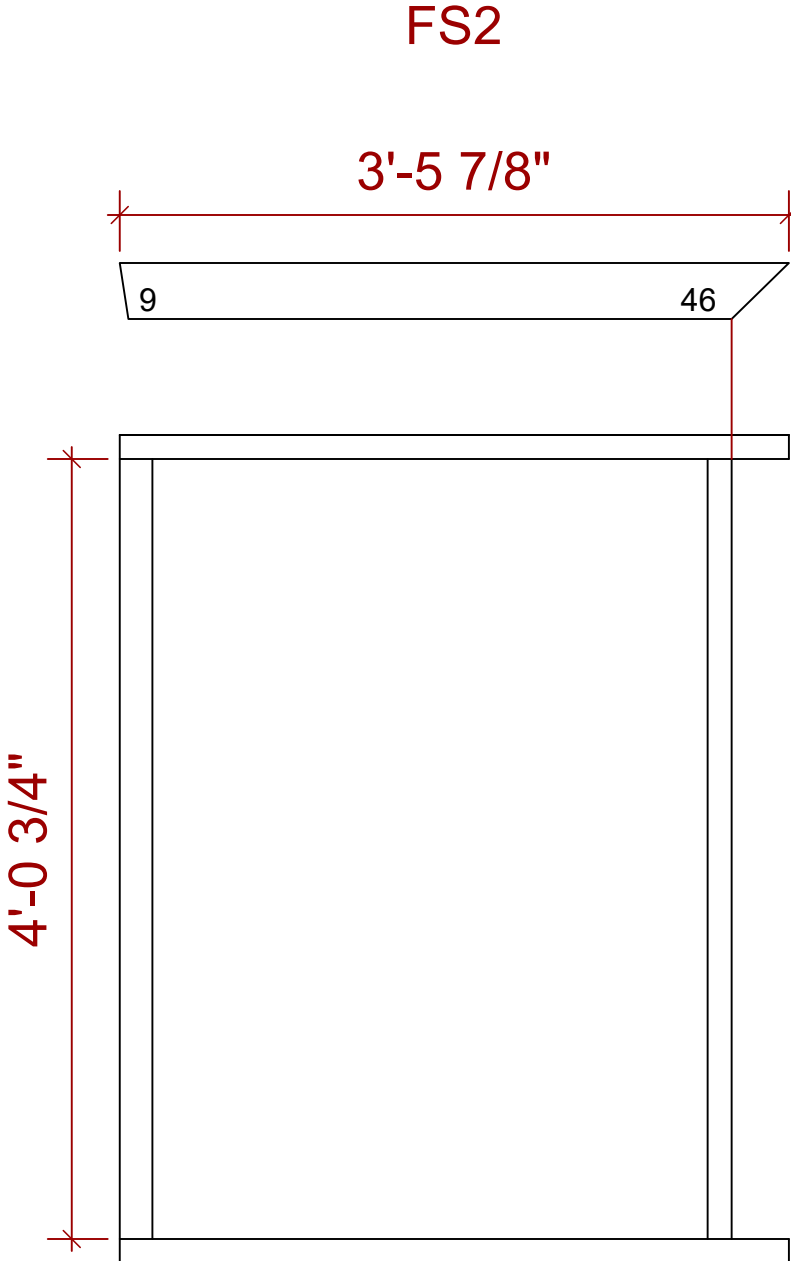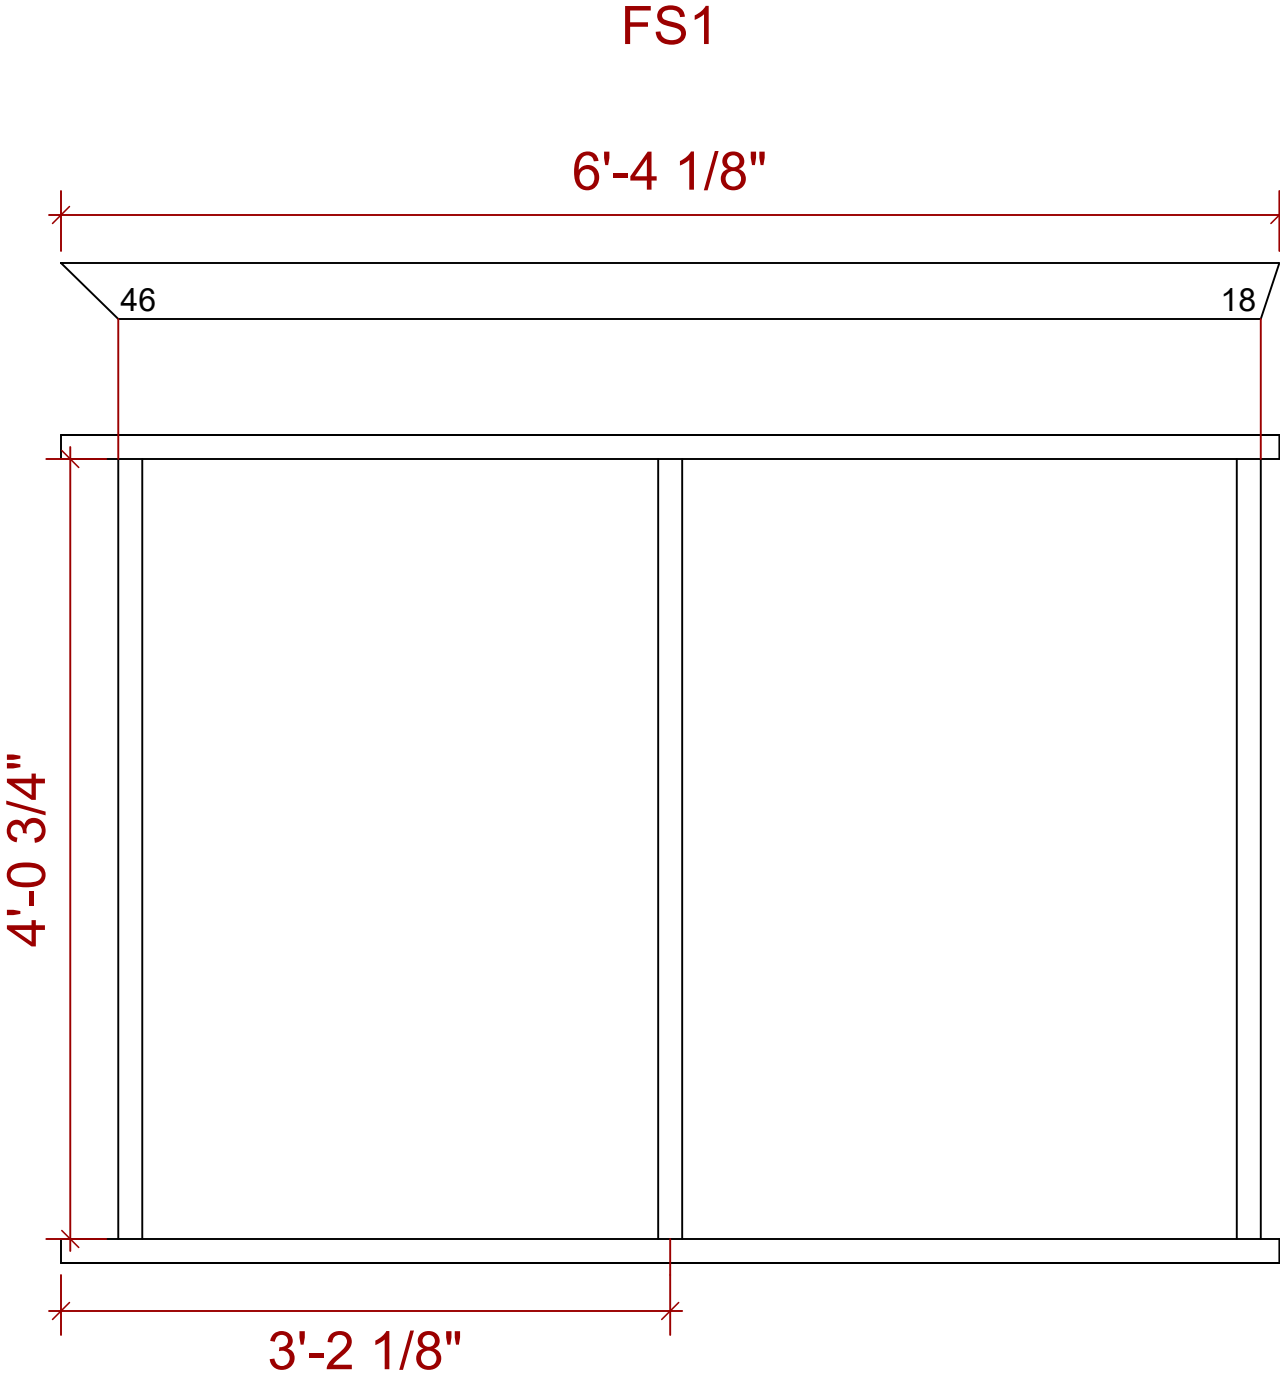



The Revolutionists		ISU Theatre	
		Director: Mary Jo DuPrey	Technical Director: Callie Server
F Stud 1&2		Designer: Ameila Shafer	
		Date: 2/11/2026	
		Drawn By: Callie Server	
		Scale: 1"=1'	
Sheet:		Sht-27 OF 51	

Notes:
Attach using 3" screws
Angles are cut on face
Label each wall
Questions ask Callie

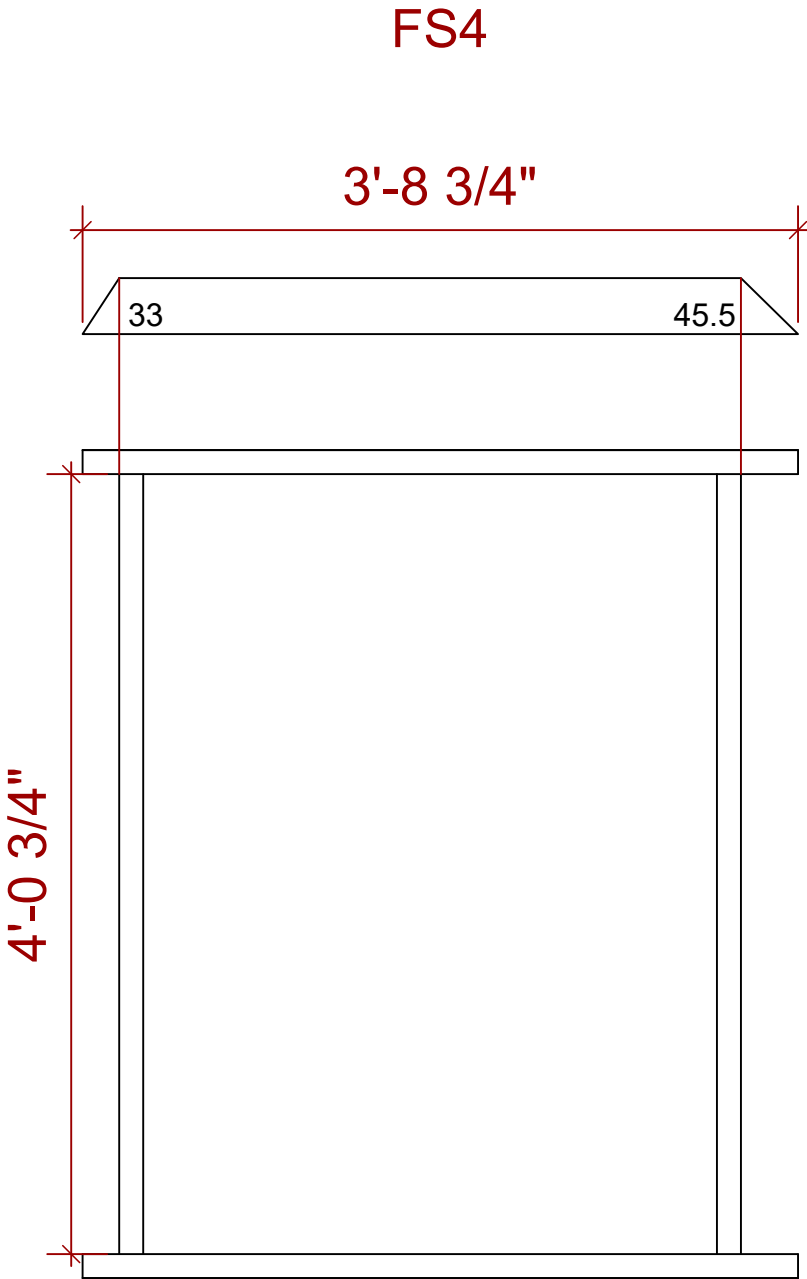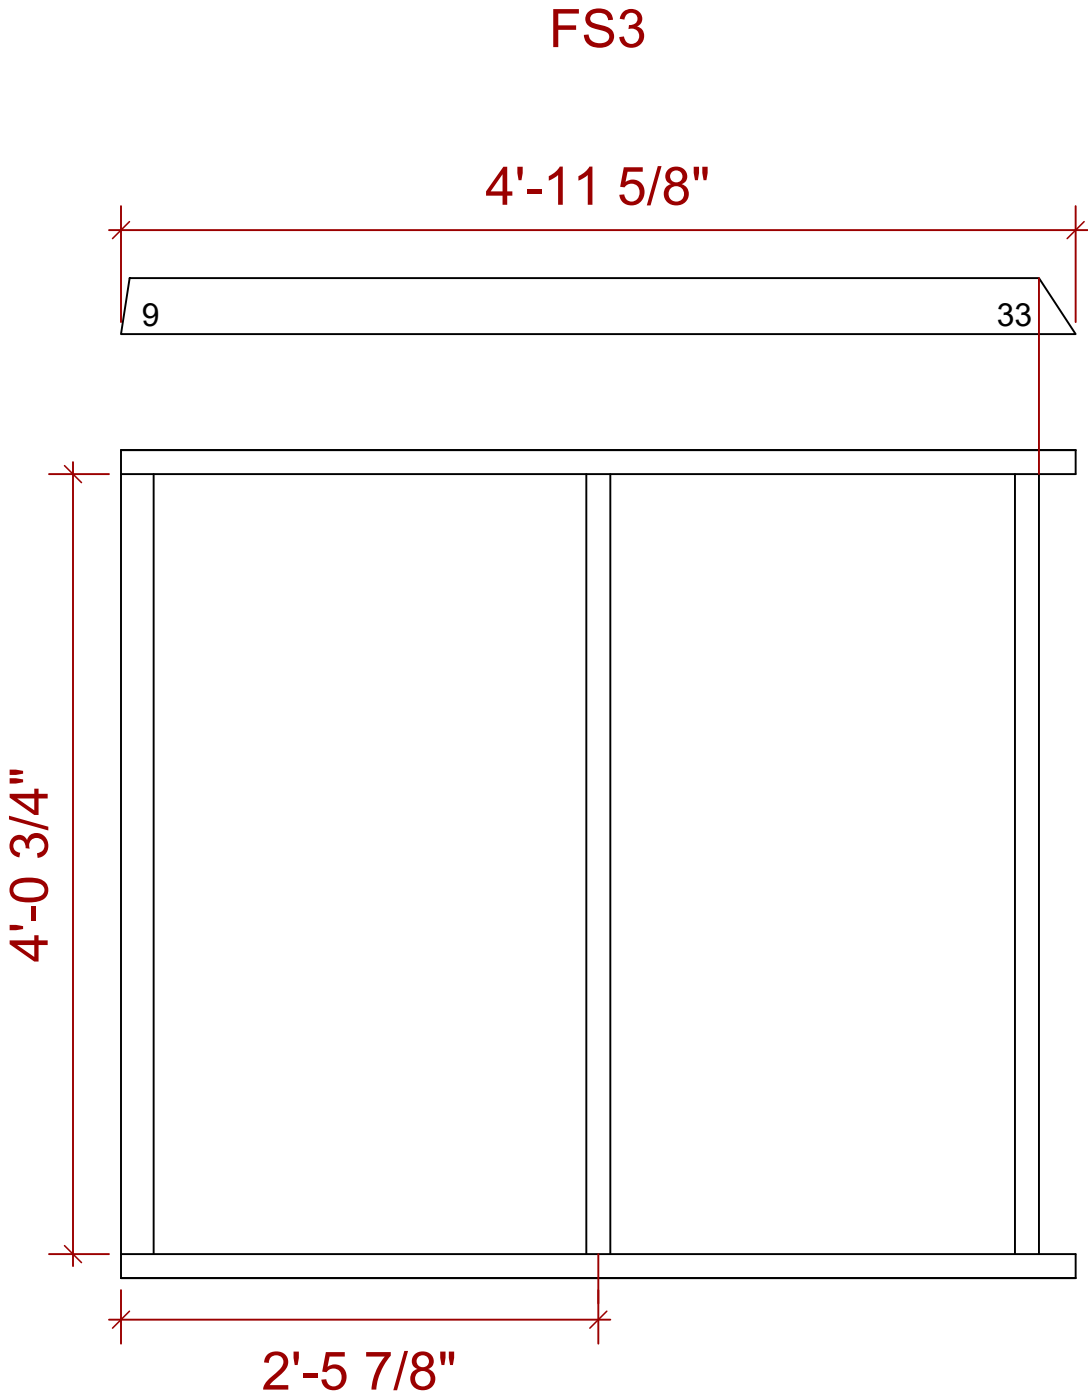

The Revolutionists		ISU Theatre
		Technical Director: Callie Server
F Stud 3&4		Director: Mary Jo DuPrey
		Designer: Ameila Shafer
Date: 2/11/2026		
Drawn By: Callie Server		
Scale: 1"=1'		
Sheet:		
Sht-28 OF 51		

Notes:
Attach using 3" screws
Angles are cut on face
Label each wall
Questions ask Callie

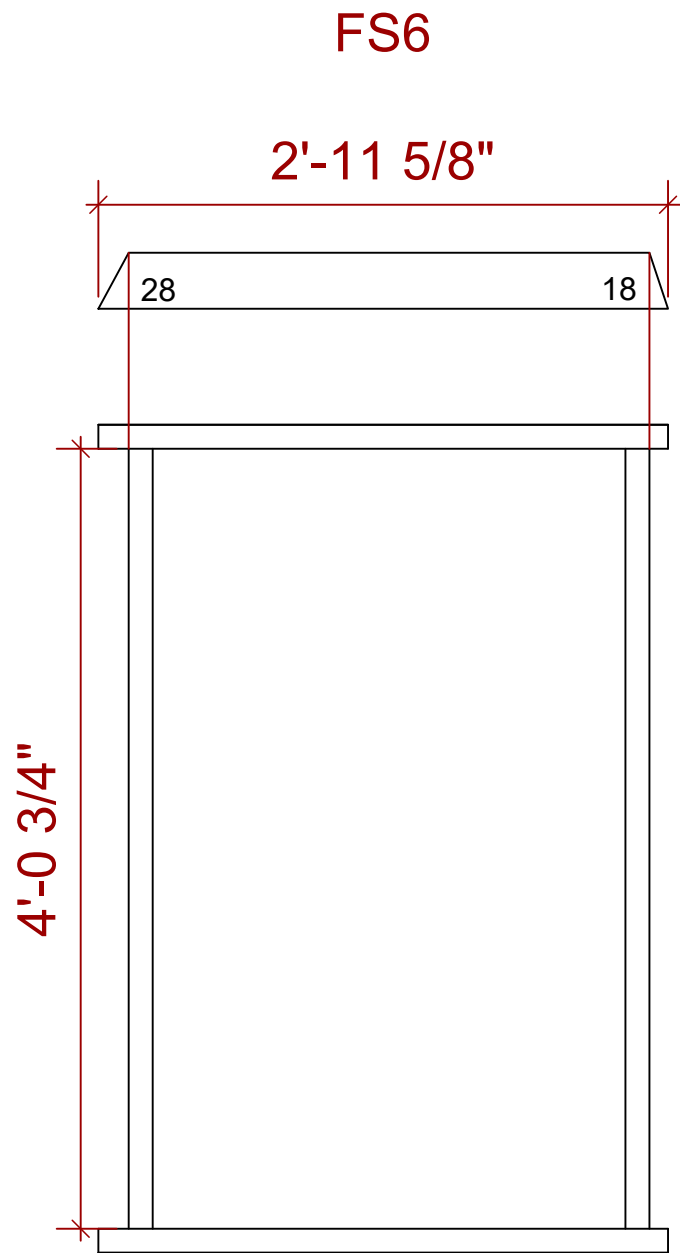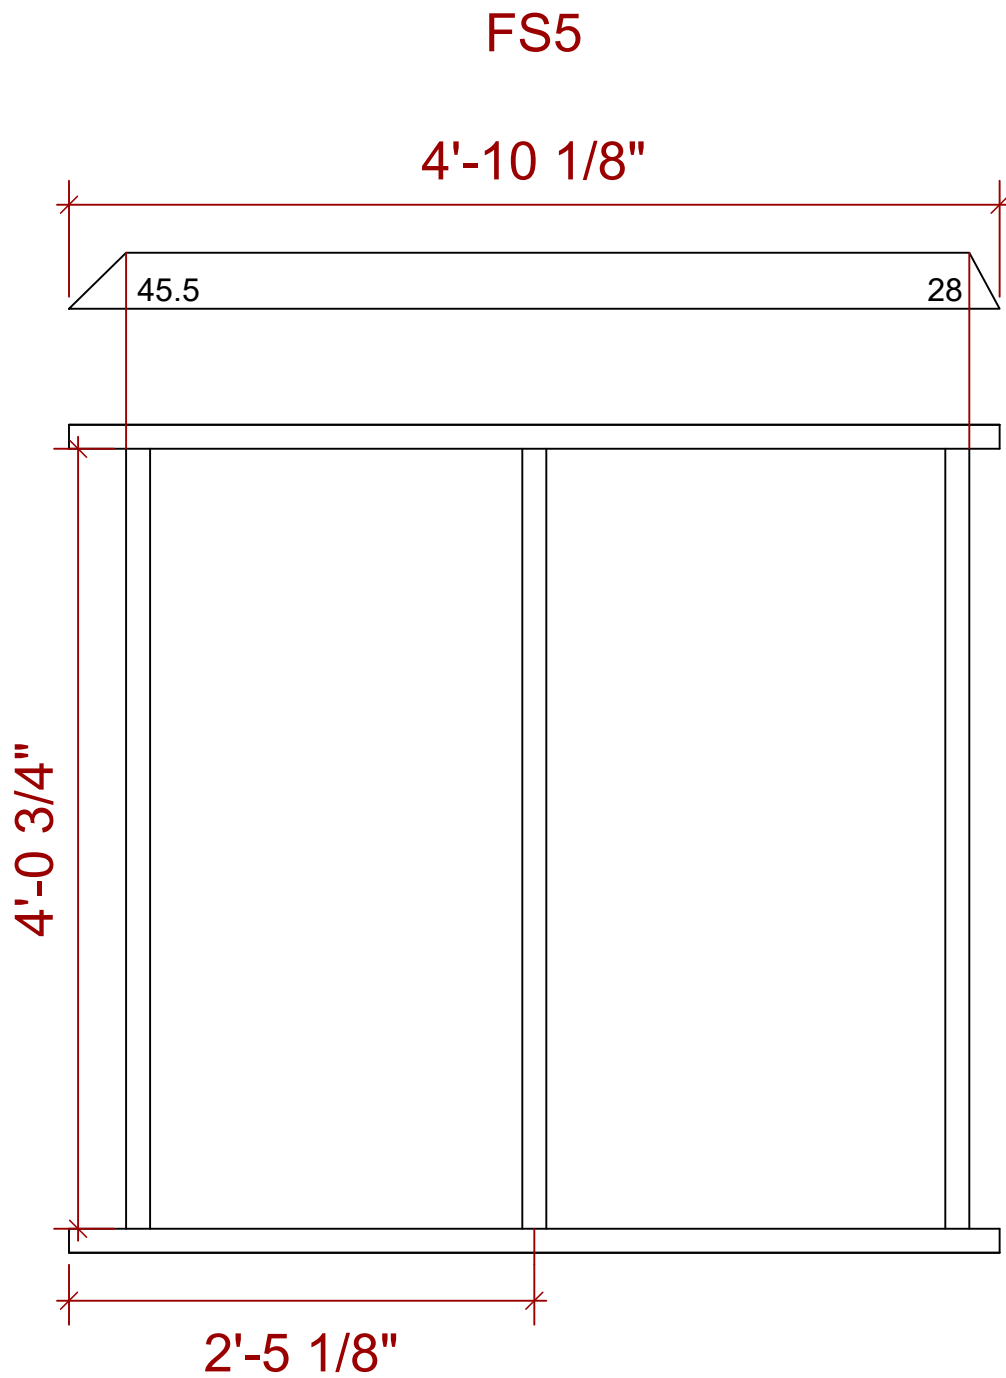

The Revolutionists


Director: Mary Jo DuPrey
Designer: Ameila Shafer
ISU Theatre
Technical Director: Callie Server

F Stud 5&6

Date: 2/11/2026
Drawn By: Callie Server
Scale: 1"=1'


Sheet:
Sht-29 OF 51

Notes:
Attach using 3" screws
Angles are cut on face
Label each wall
Questions ask Callie

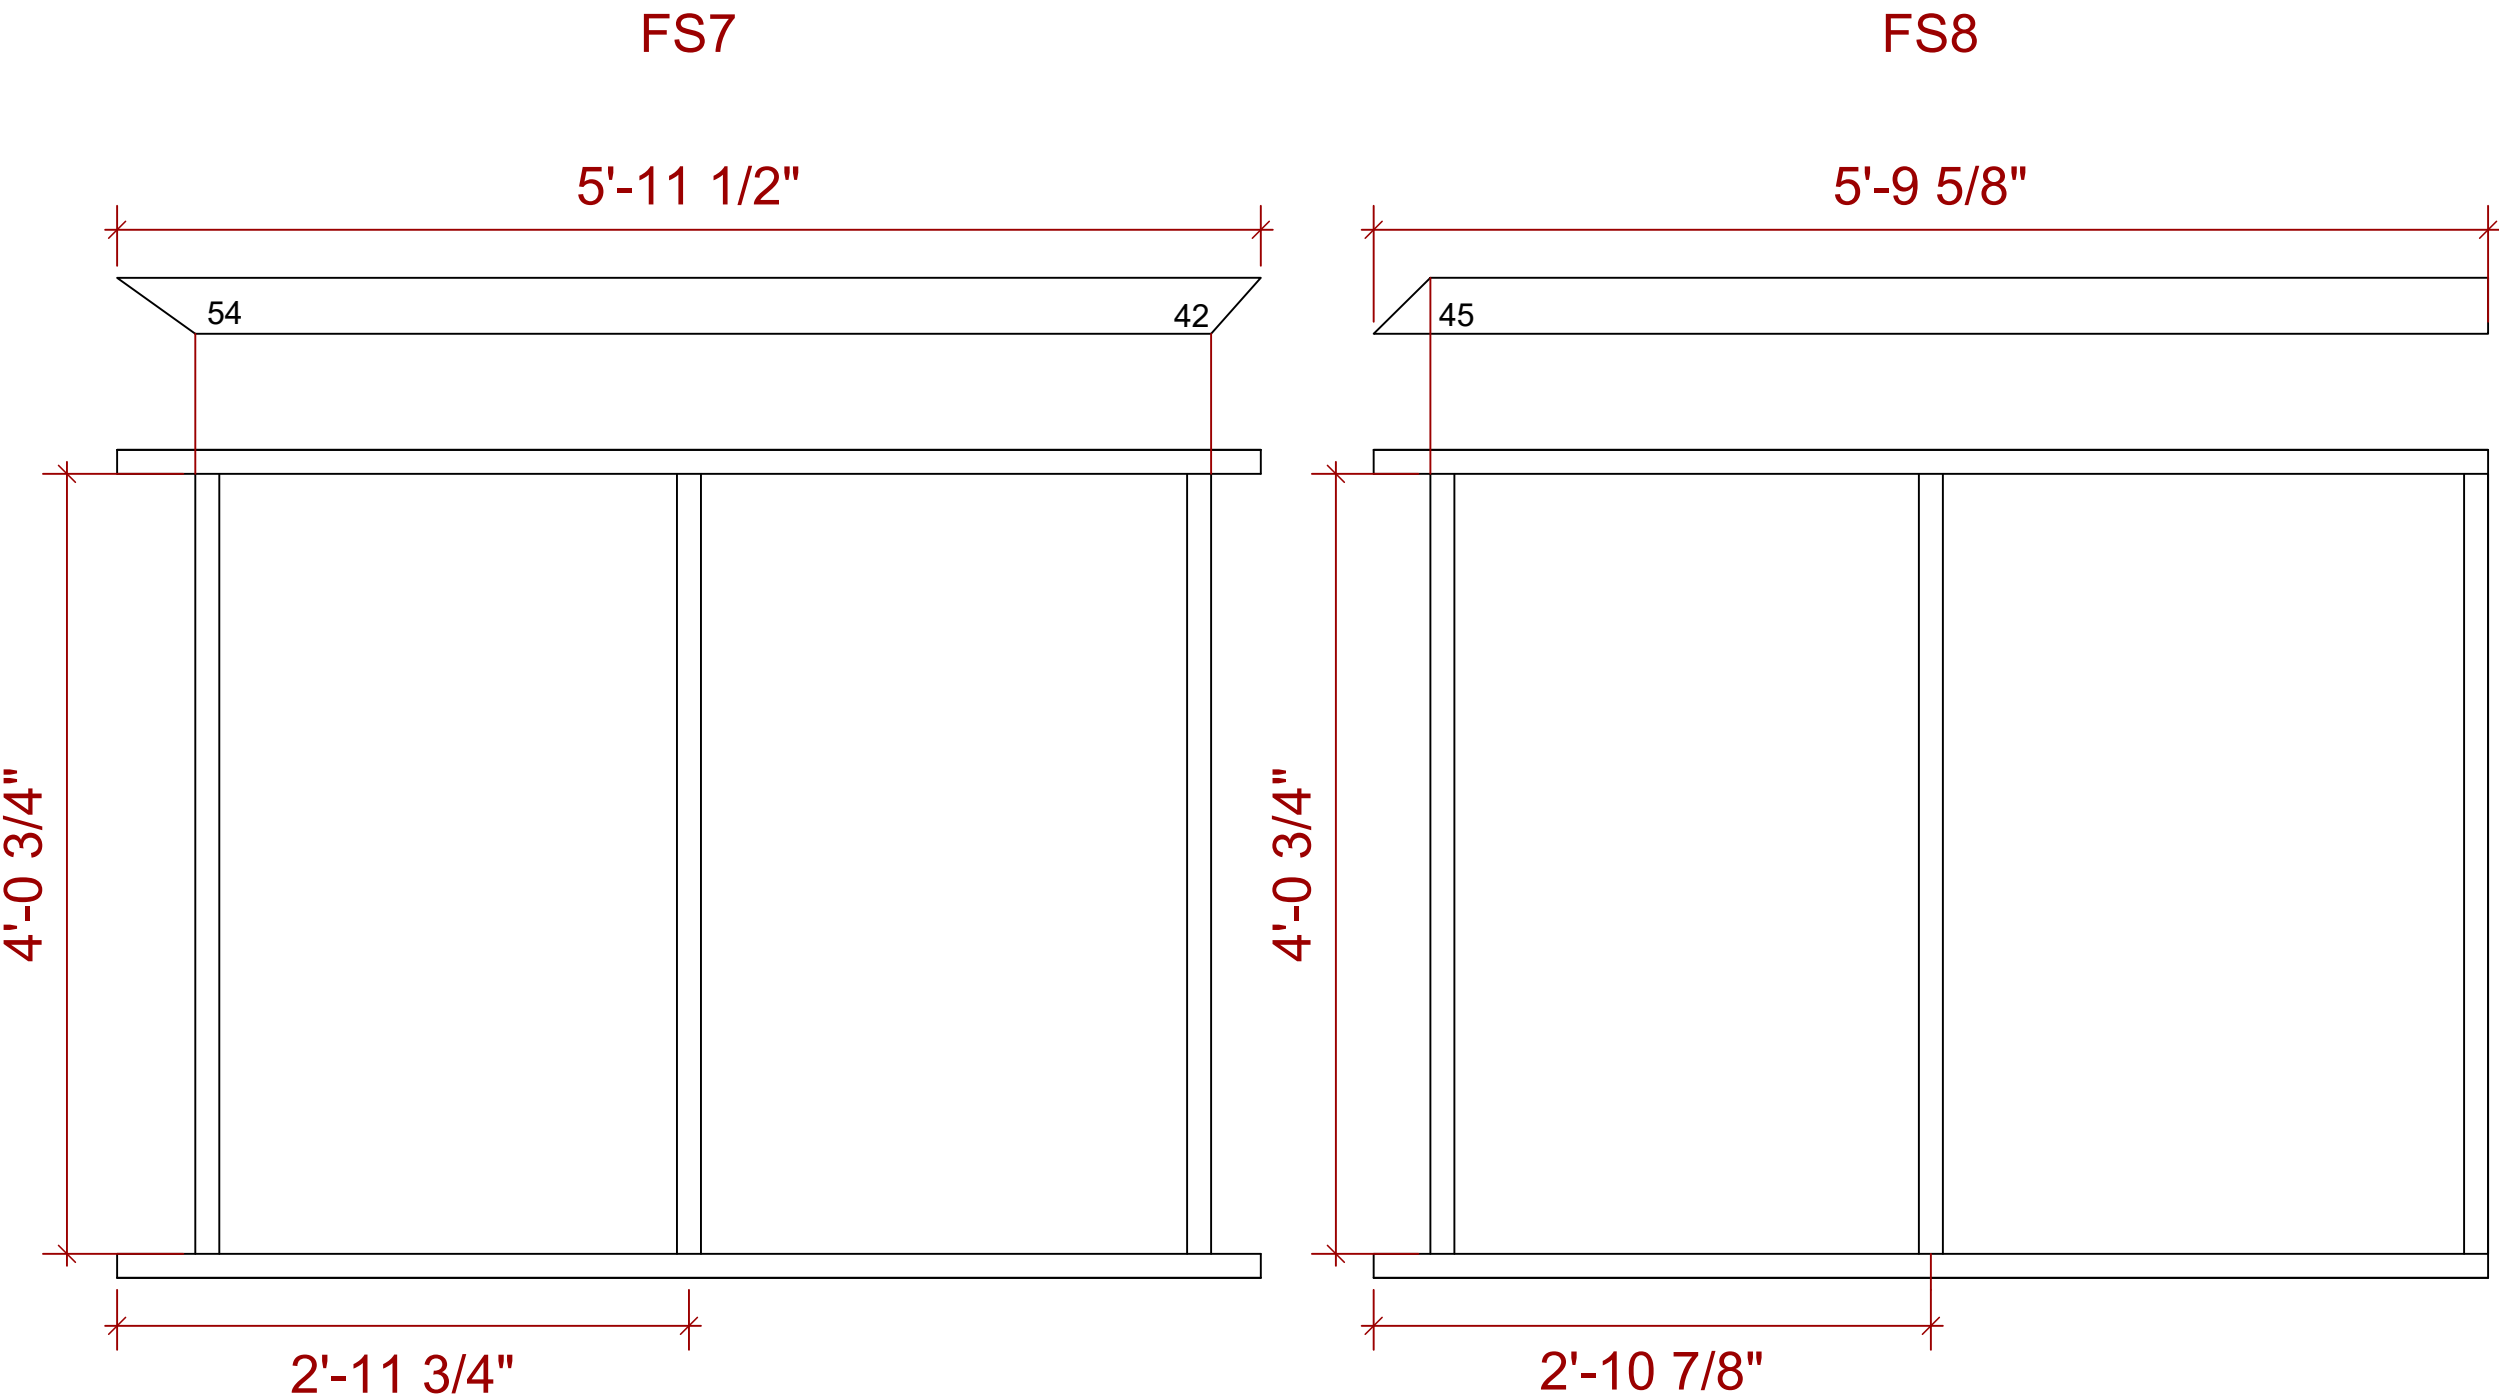



The Revolutionists		ISU Theatre
		Director: Mary Jo DuPrey
		Designer: Ameila Shafer
F Stud 7&8		Technical Director: Callie Server
Date: 2/11/2026		
Drawn By: Callie Server		
Scale: 1"=1'		
Sheet:		
Sht-30 OF 51		

Notes:
Attach using 3" screws
Angles are cut on face
Label each wall
Questions ask Callie

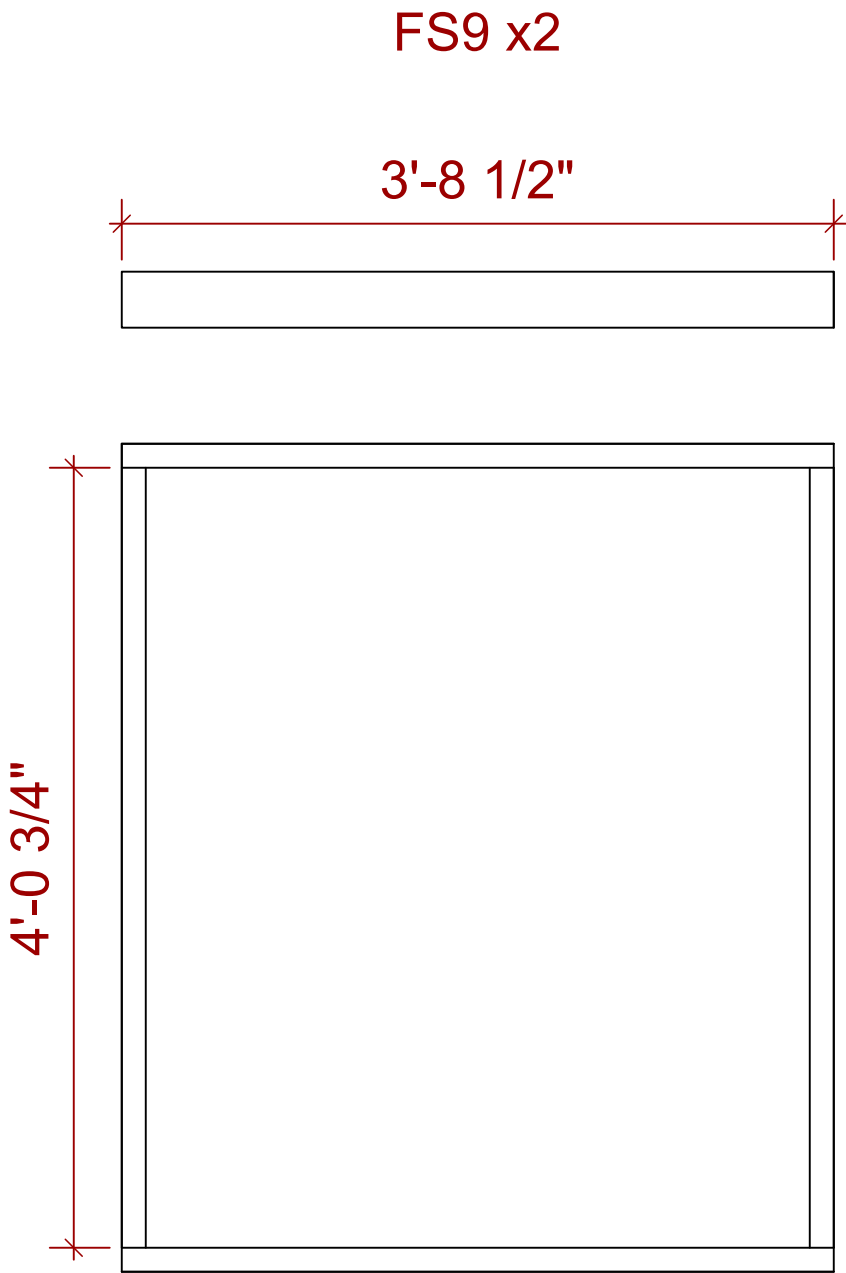

The Revolutionists		ISU Theatre	Technical Director: Callie Server
Director: Mary Jo DuPrey			
Designer: Ameila Shafer			
F Stud 9			
Date: 2/11/2026			
Drawn By: Callie Server			
Scale: 1"=1'			
Sheet:			
Sht-31 OF 51			

Notes:
Pre drill to avoid spliting
Attach using 3" screws
Questions ask Callie

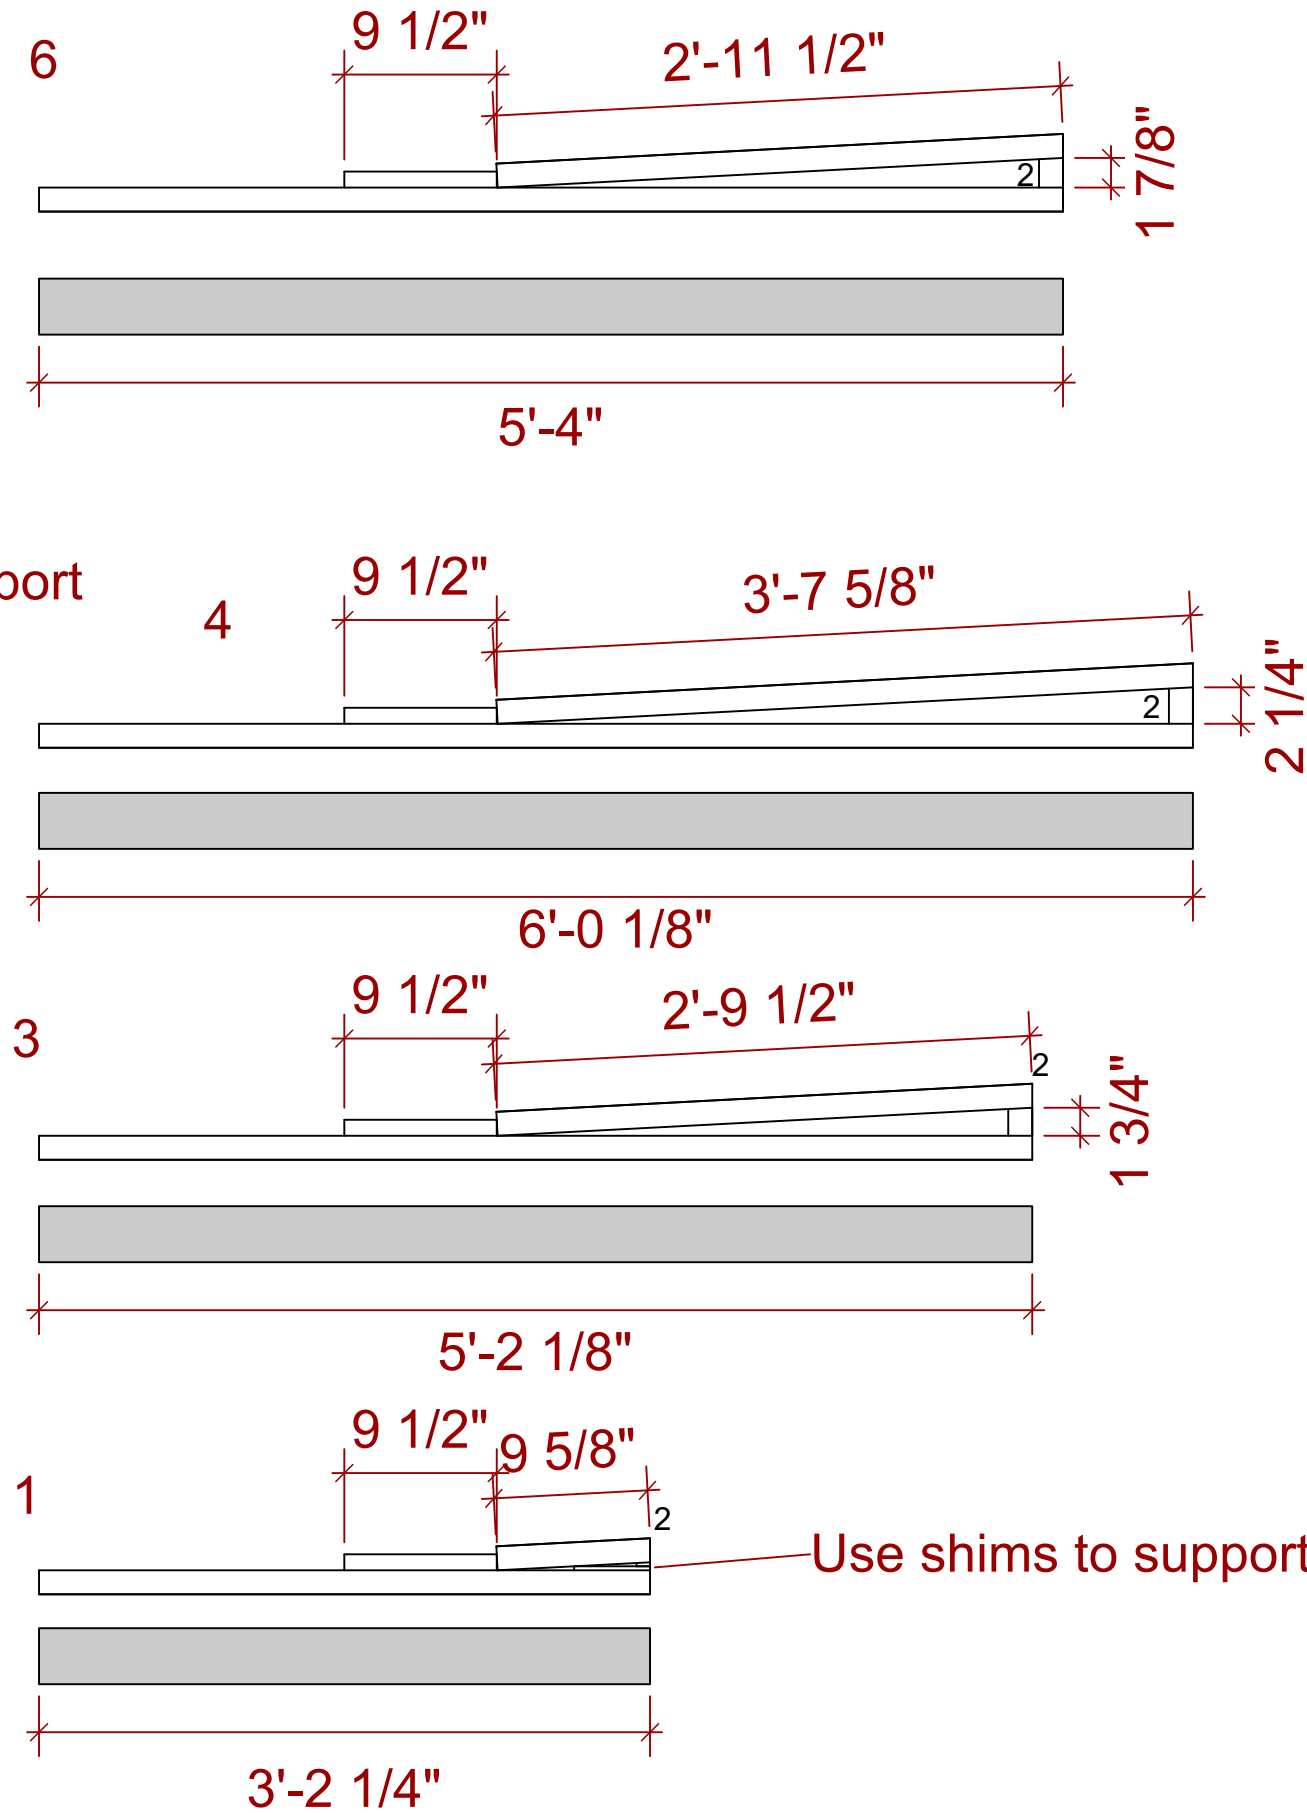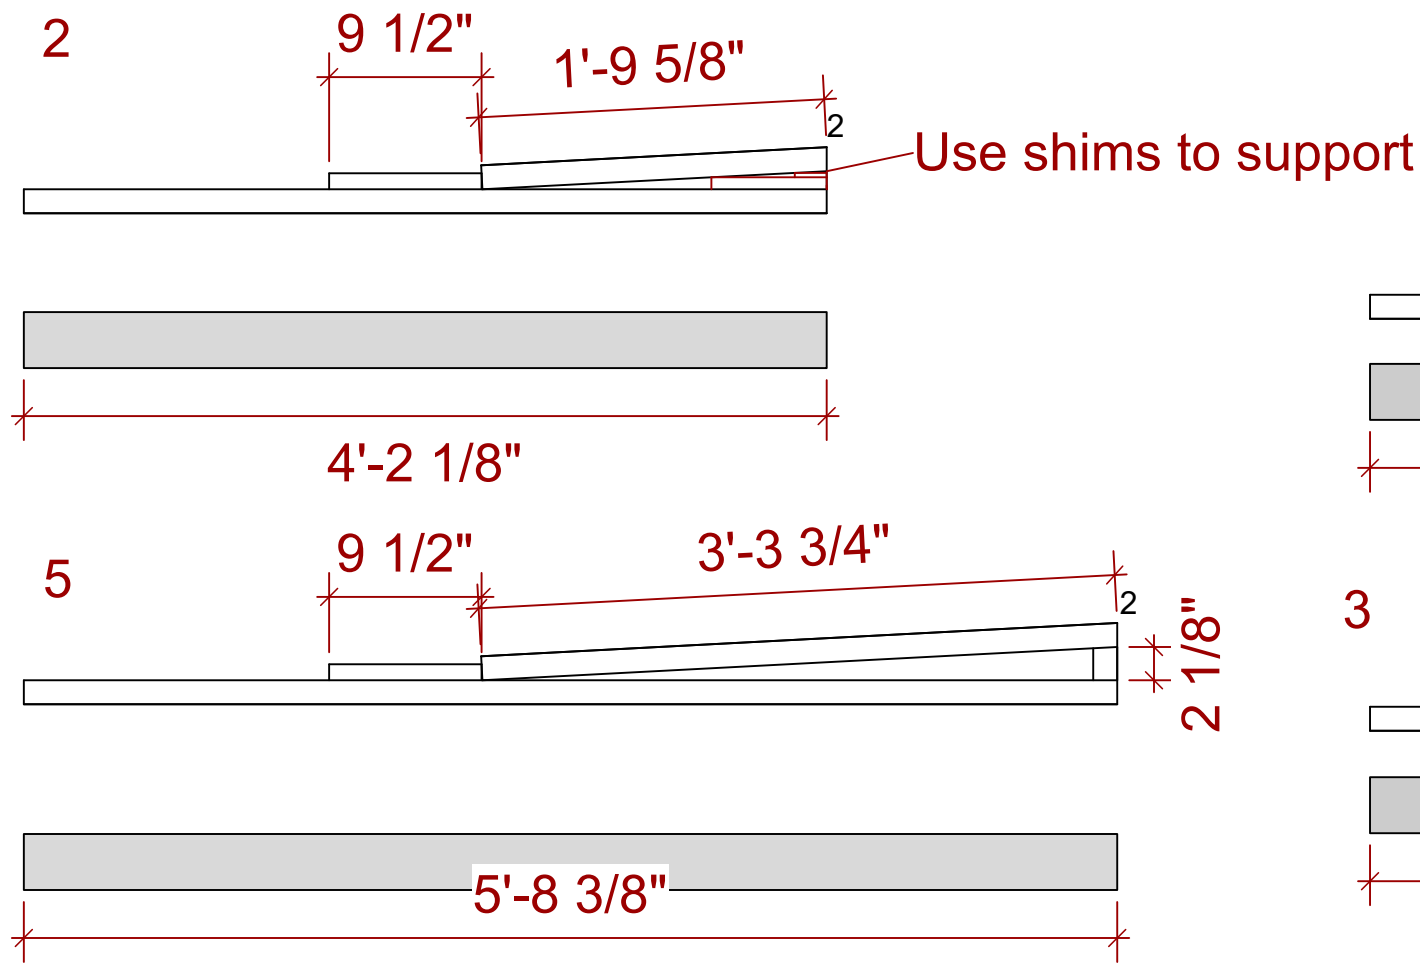

The Revolutionists


Director: Mary Jo DuPrey
Designer: Ameila Shafer
ISU Theatre
Technical Director: Callie Server

C Angle Studs

Date: 2/11/2026
Drawn By: Callie Server
Scale: 1"=1'
Sheet:

Sht-32 OF 51

Notes:
Attach using 3" screws
Add legs as needed
Do not do without Callie

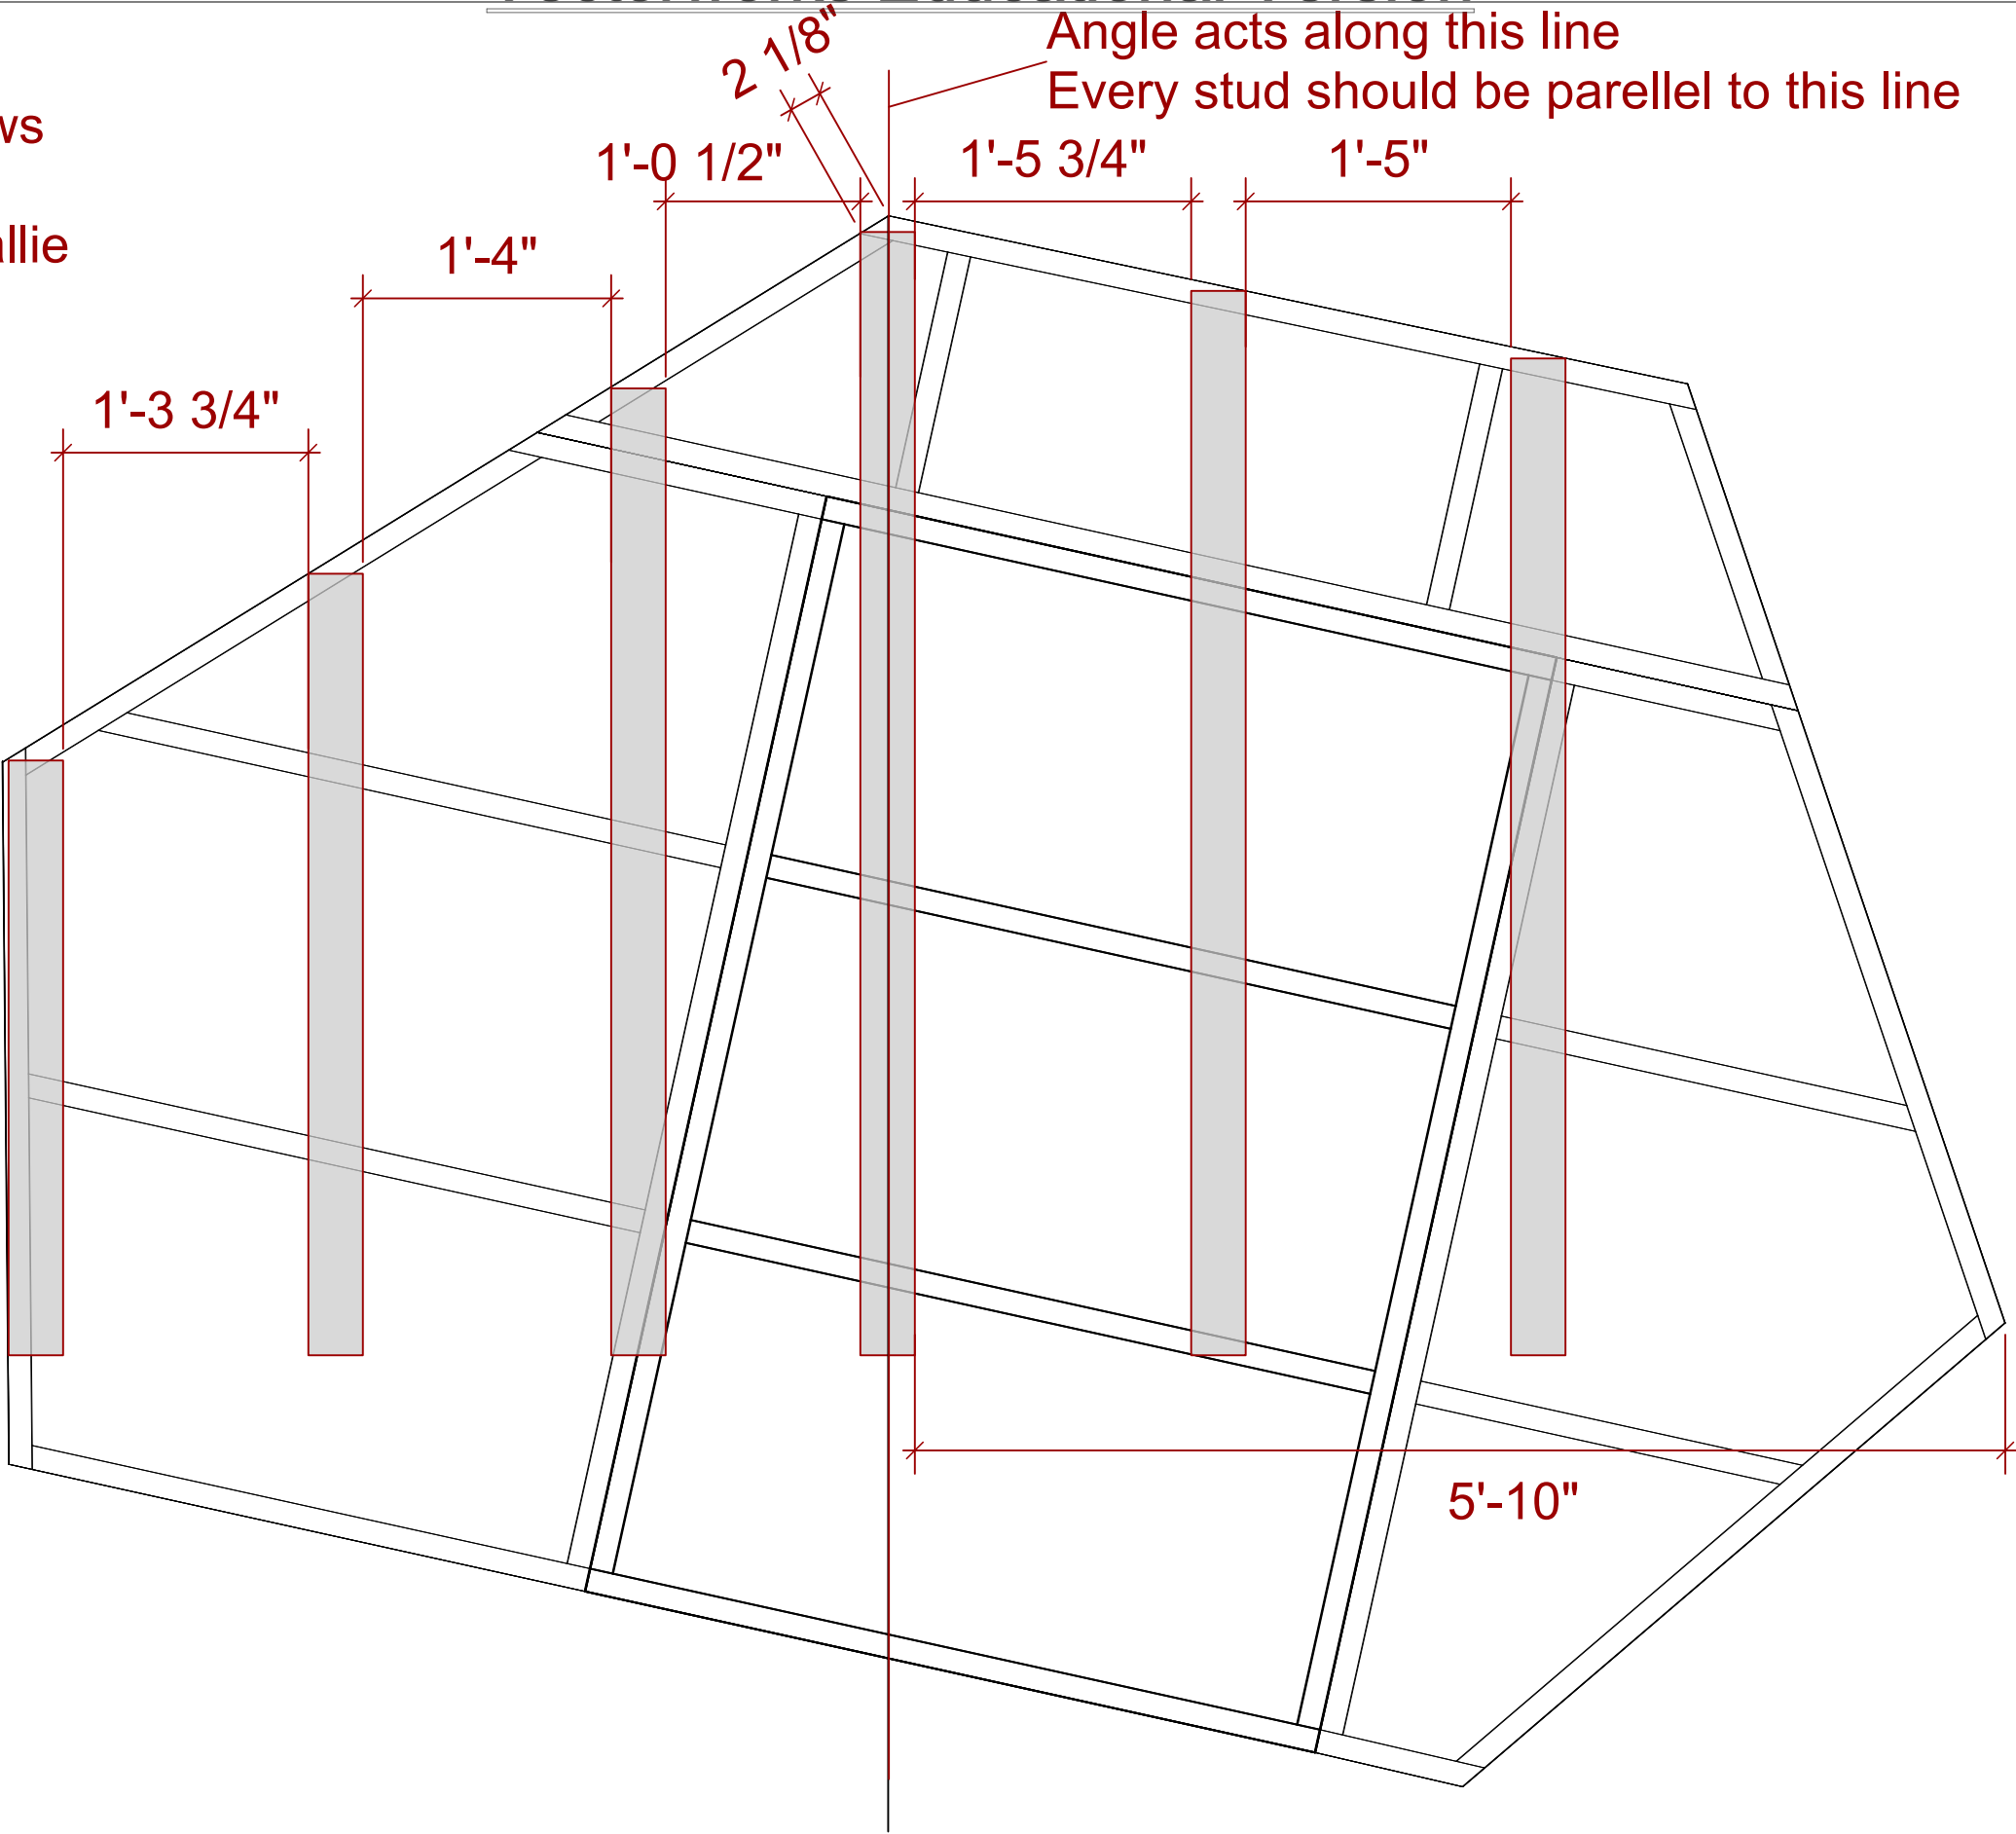

The Revolutionists

Director: Mary Jo DuPrey

ISU Theatre

Designer: Ameila Shafer

Technical Director: Callie Server

C Layout

Date: 2/11/2026









Drawn By: Callie Server

Scale: 1"=1'

Sheet:

Sht-33 OF 51

Notes:
Predrill to avoid spliting
Attach using 3" screws
Angles are 3 degrees
Questions ask Callie

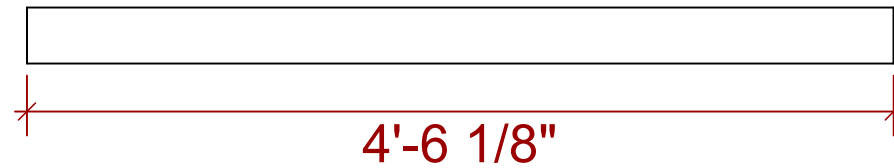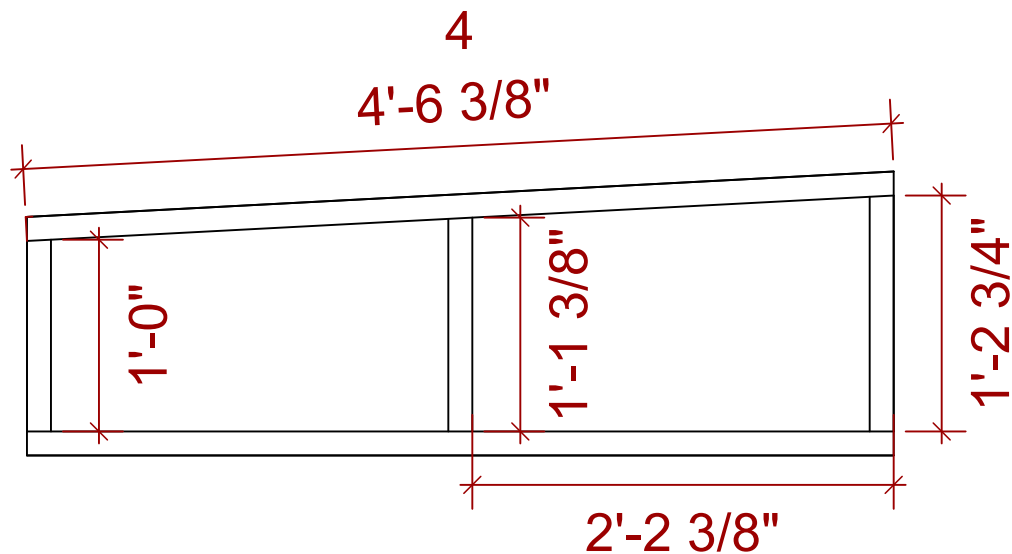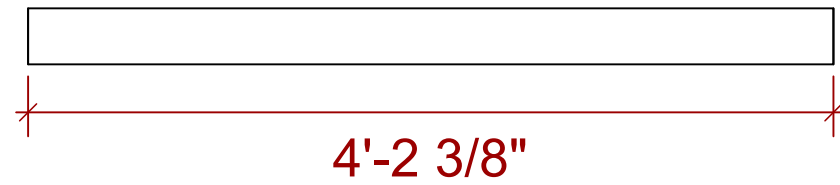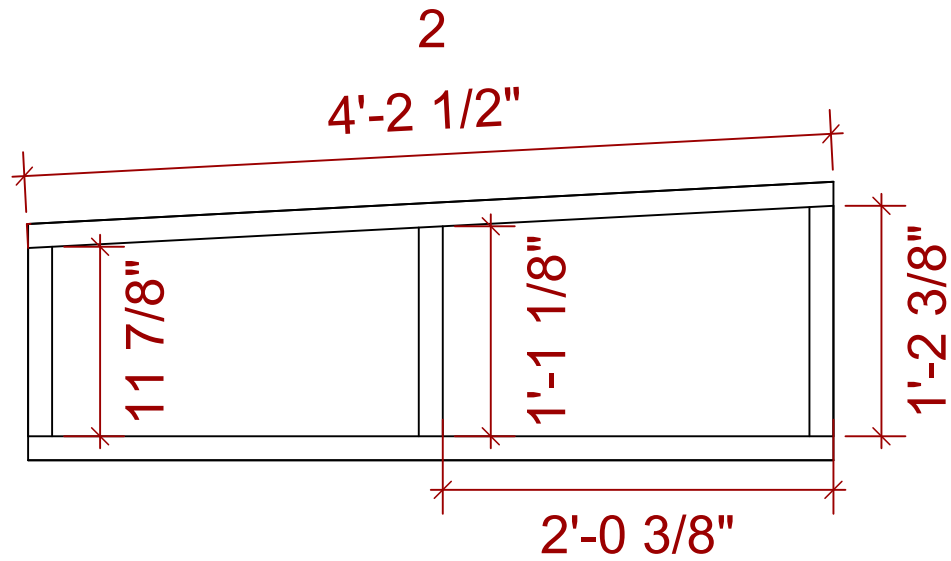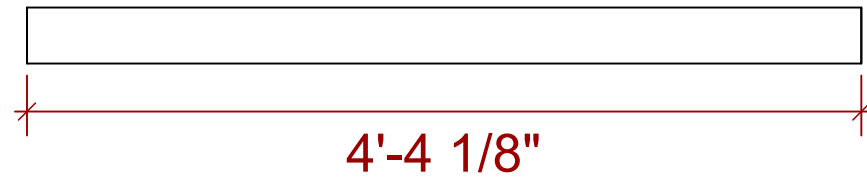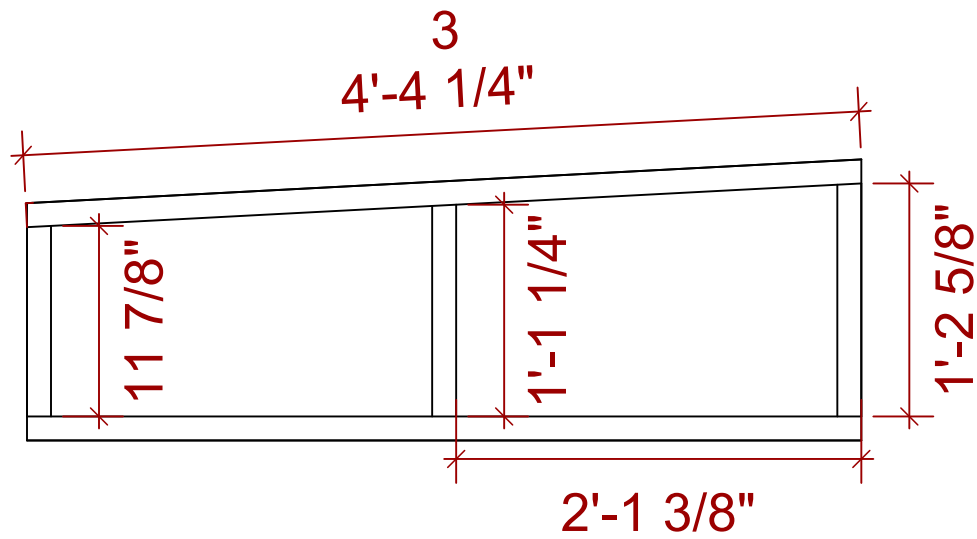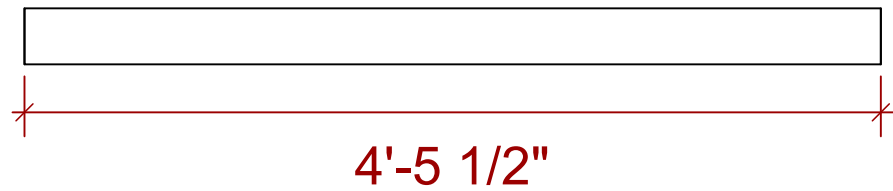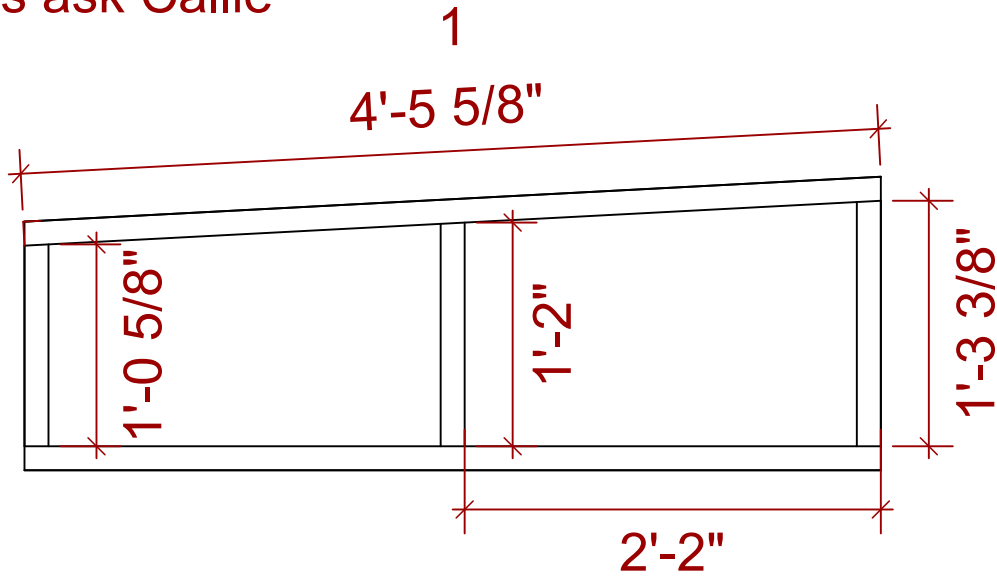







The Revolutionists

Director: Mary Jo DuPrey	ISU Theatre
Designer: Ameila Shafer	Technical Director: Callie Server

B Studs 1-4

Date: 2/11/2026
Drawn By: Callie Server
Scale: 1"=1'
Sheet:

Notes:
Predrill to avoid spliting
Attach using 3" screws
Angles are 3 degrees
Questions ask Callie

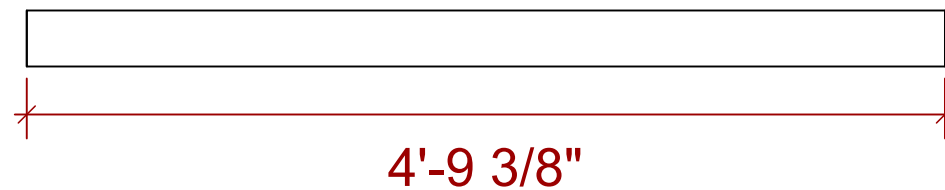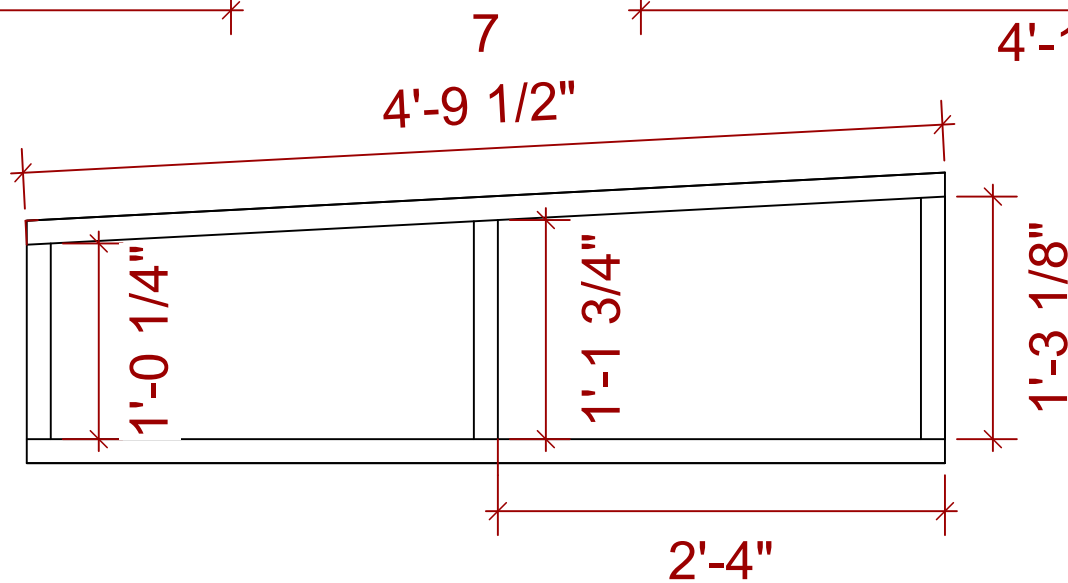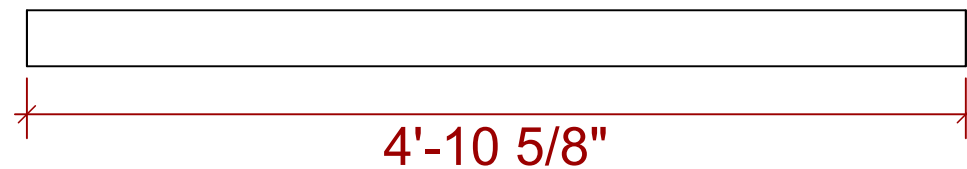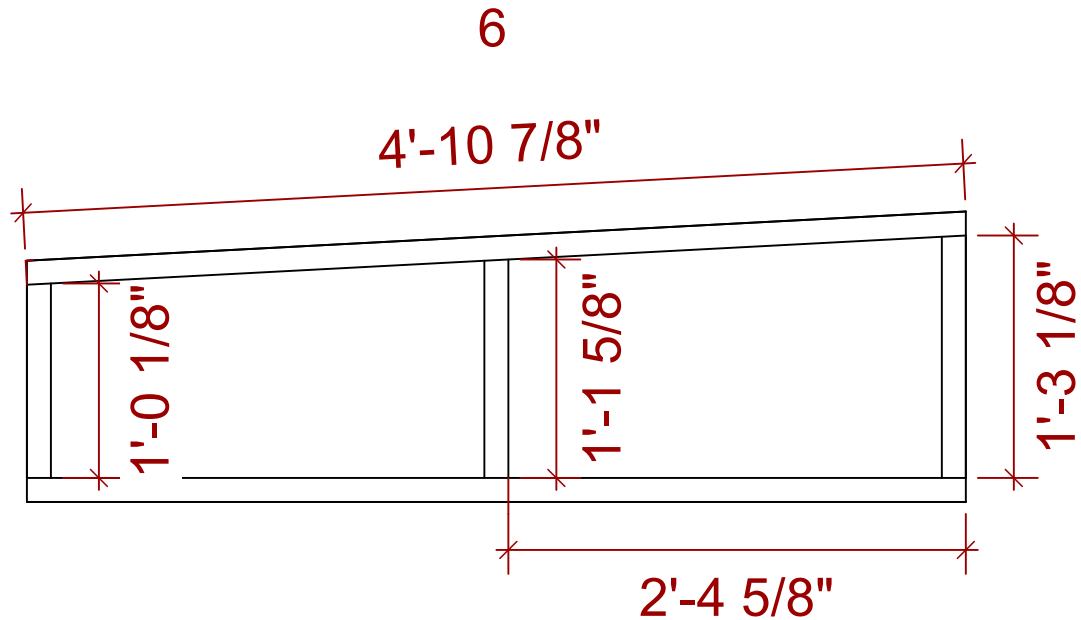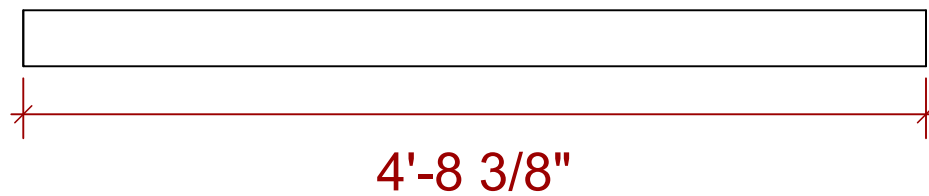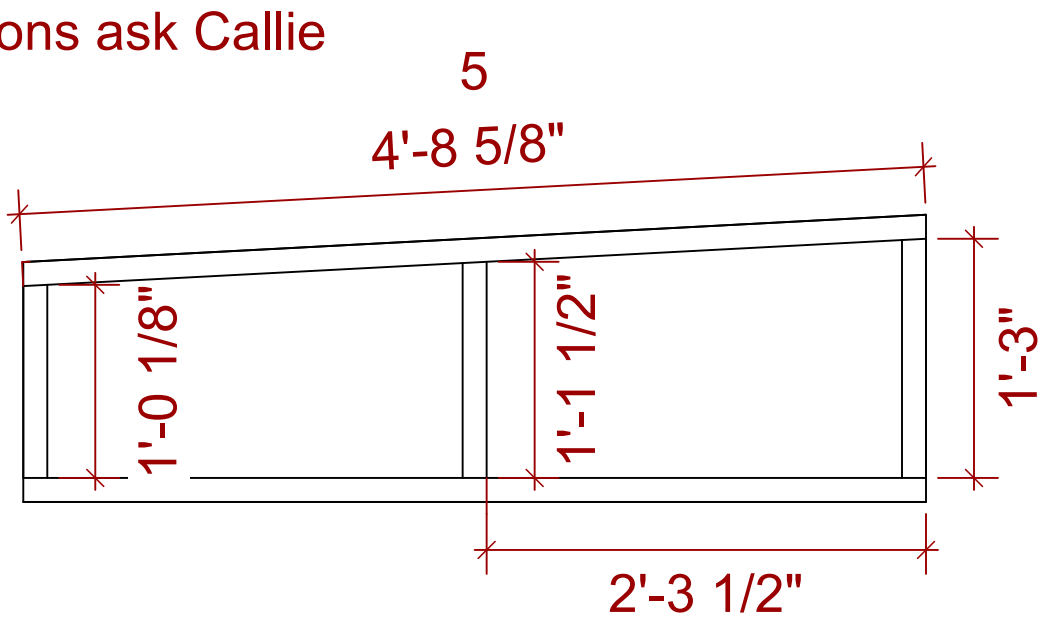

The Revolutionists


Director: Mary Jo DuPrey
Designer: Ameila Shafer
ISU Theatre
Technical Director: Callie Server

B Stud 5-7

Date: 2/11/2026
Drawn By: Callie Server
Scale: 1"=1'
Sheet:



Sht-35 OF 51

Notes:
Attach using 3" screws
Add cross supports as needed
Do not do without Callie

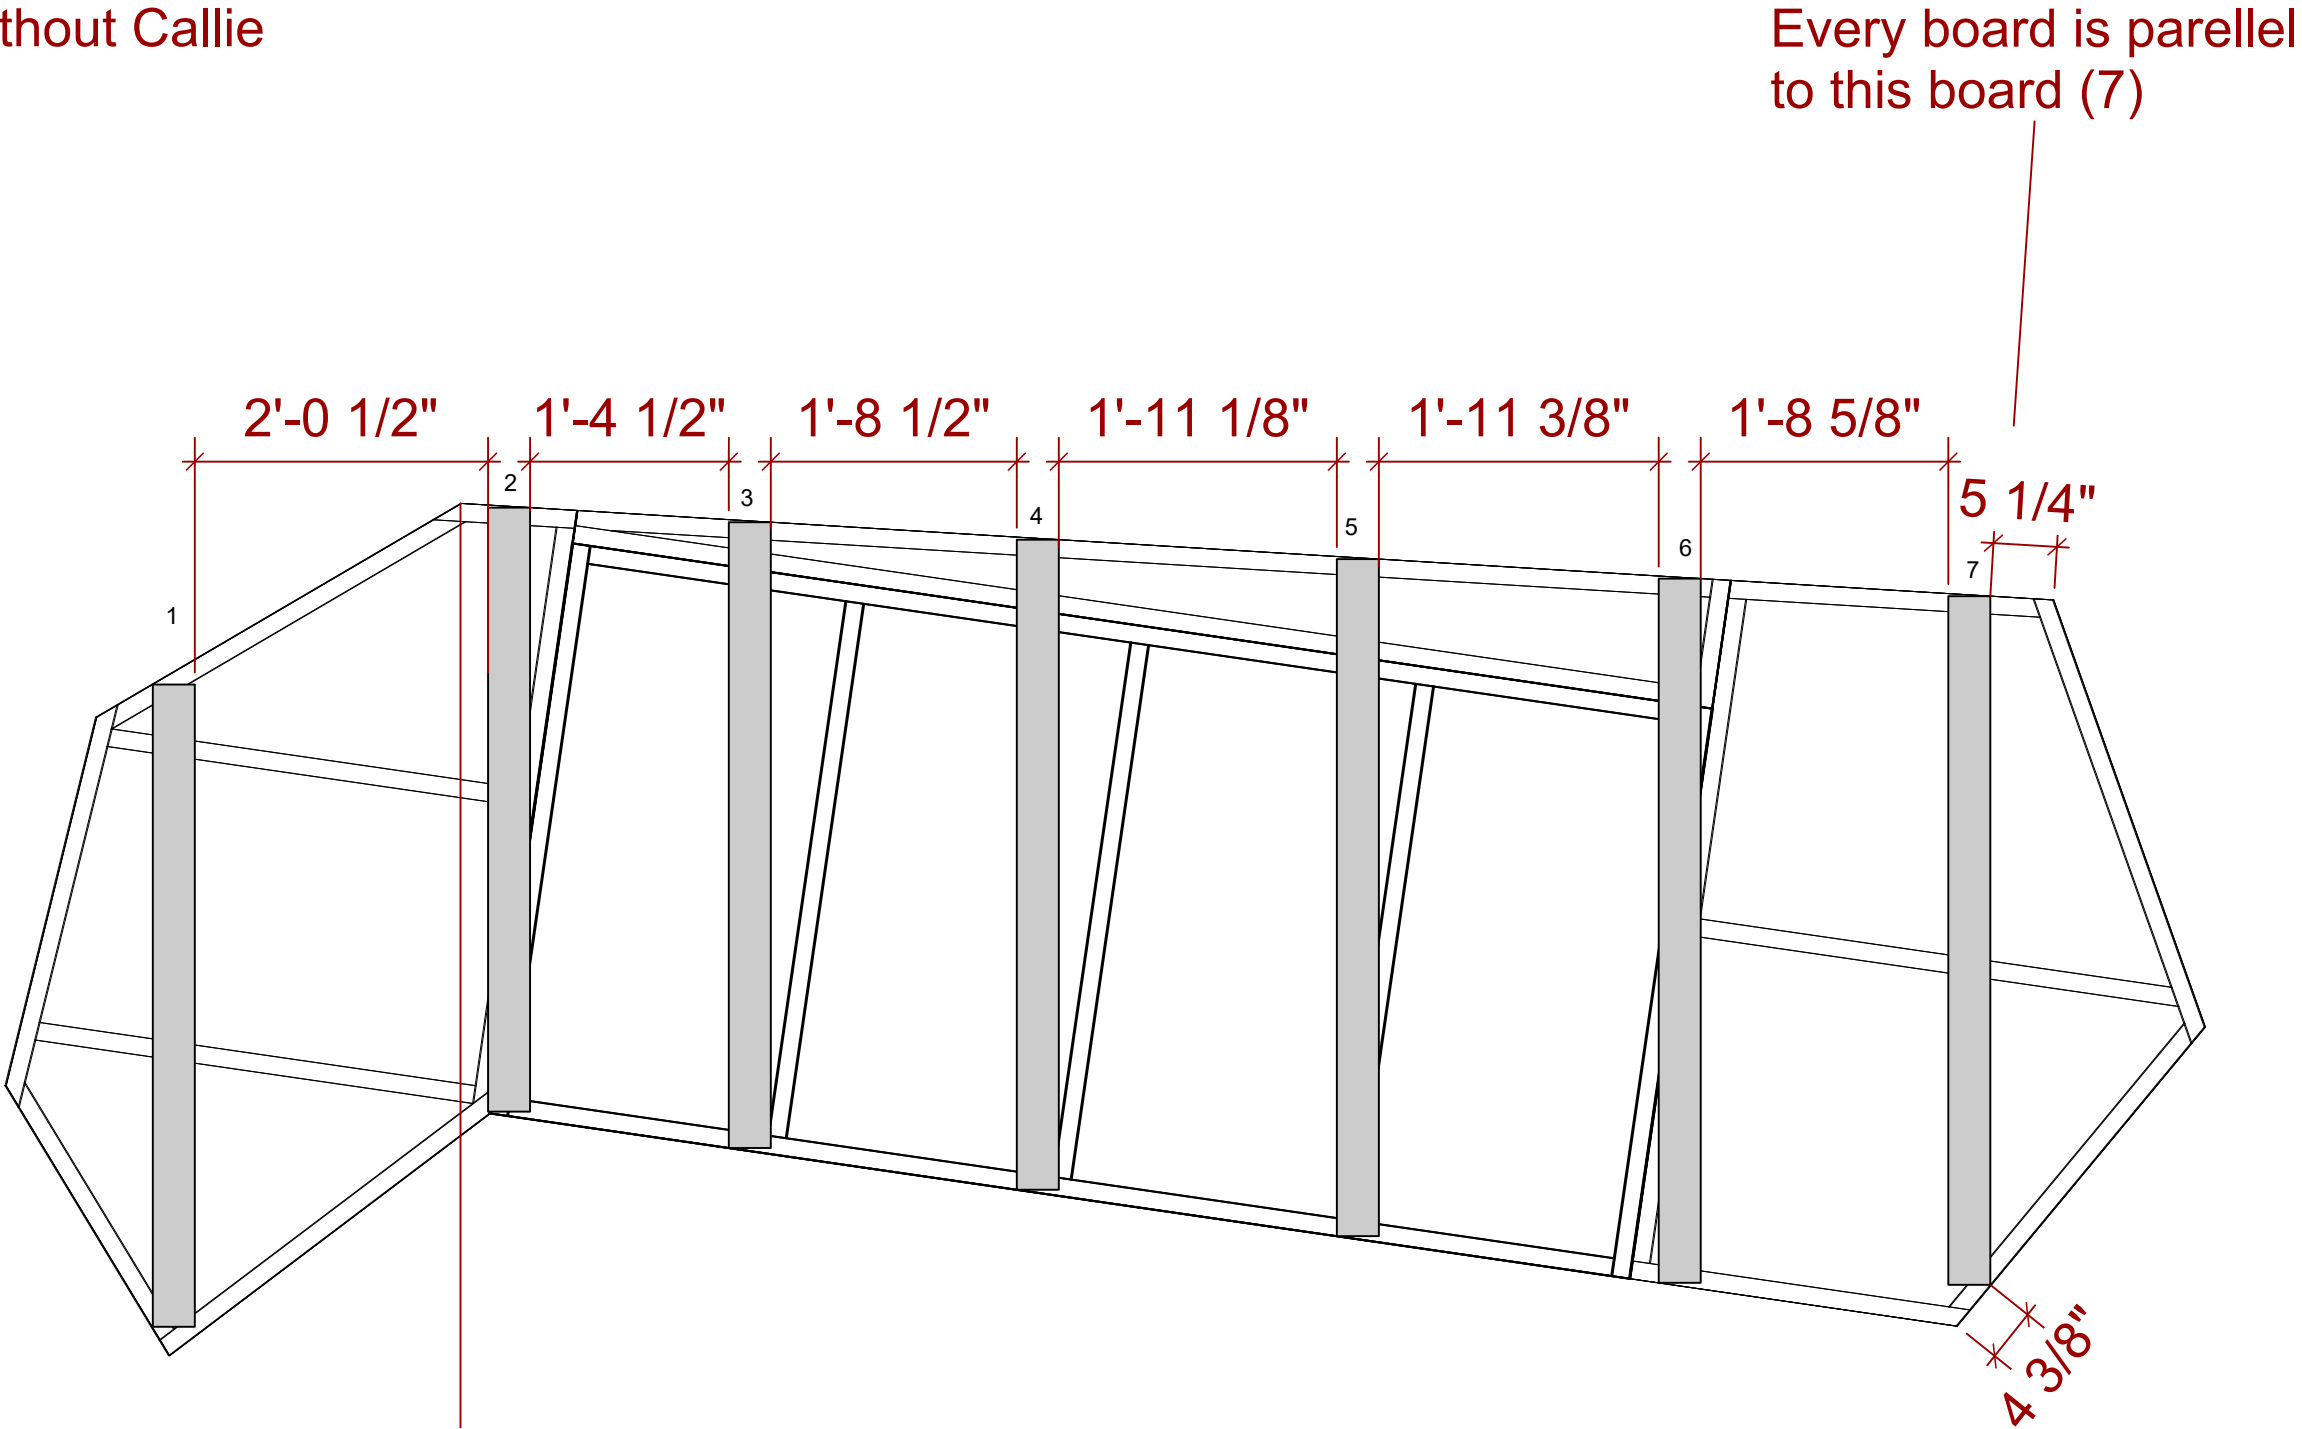

The Revolutionists		ISU Theatre	
		Director: Mary Jo DuPrey	Technical Director: Callie Server
		Designer: Ameila Shafer	
Plat B Stud Layout			
Date: 2/11/2026			
Drawn By: Callie Server			
Scale: 3/4"=1'			
Sheet:			
Sht-36 OF 51			

Notes:
Make 2
Attach with 3" & 1 5/8" Screws
When attaching 2x4 to 10x12 pre drill to avoid spliting
Add legs for the top step
Any questions ask Callie

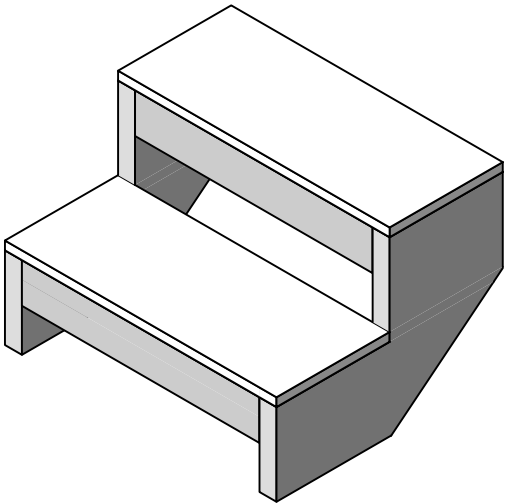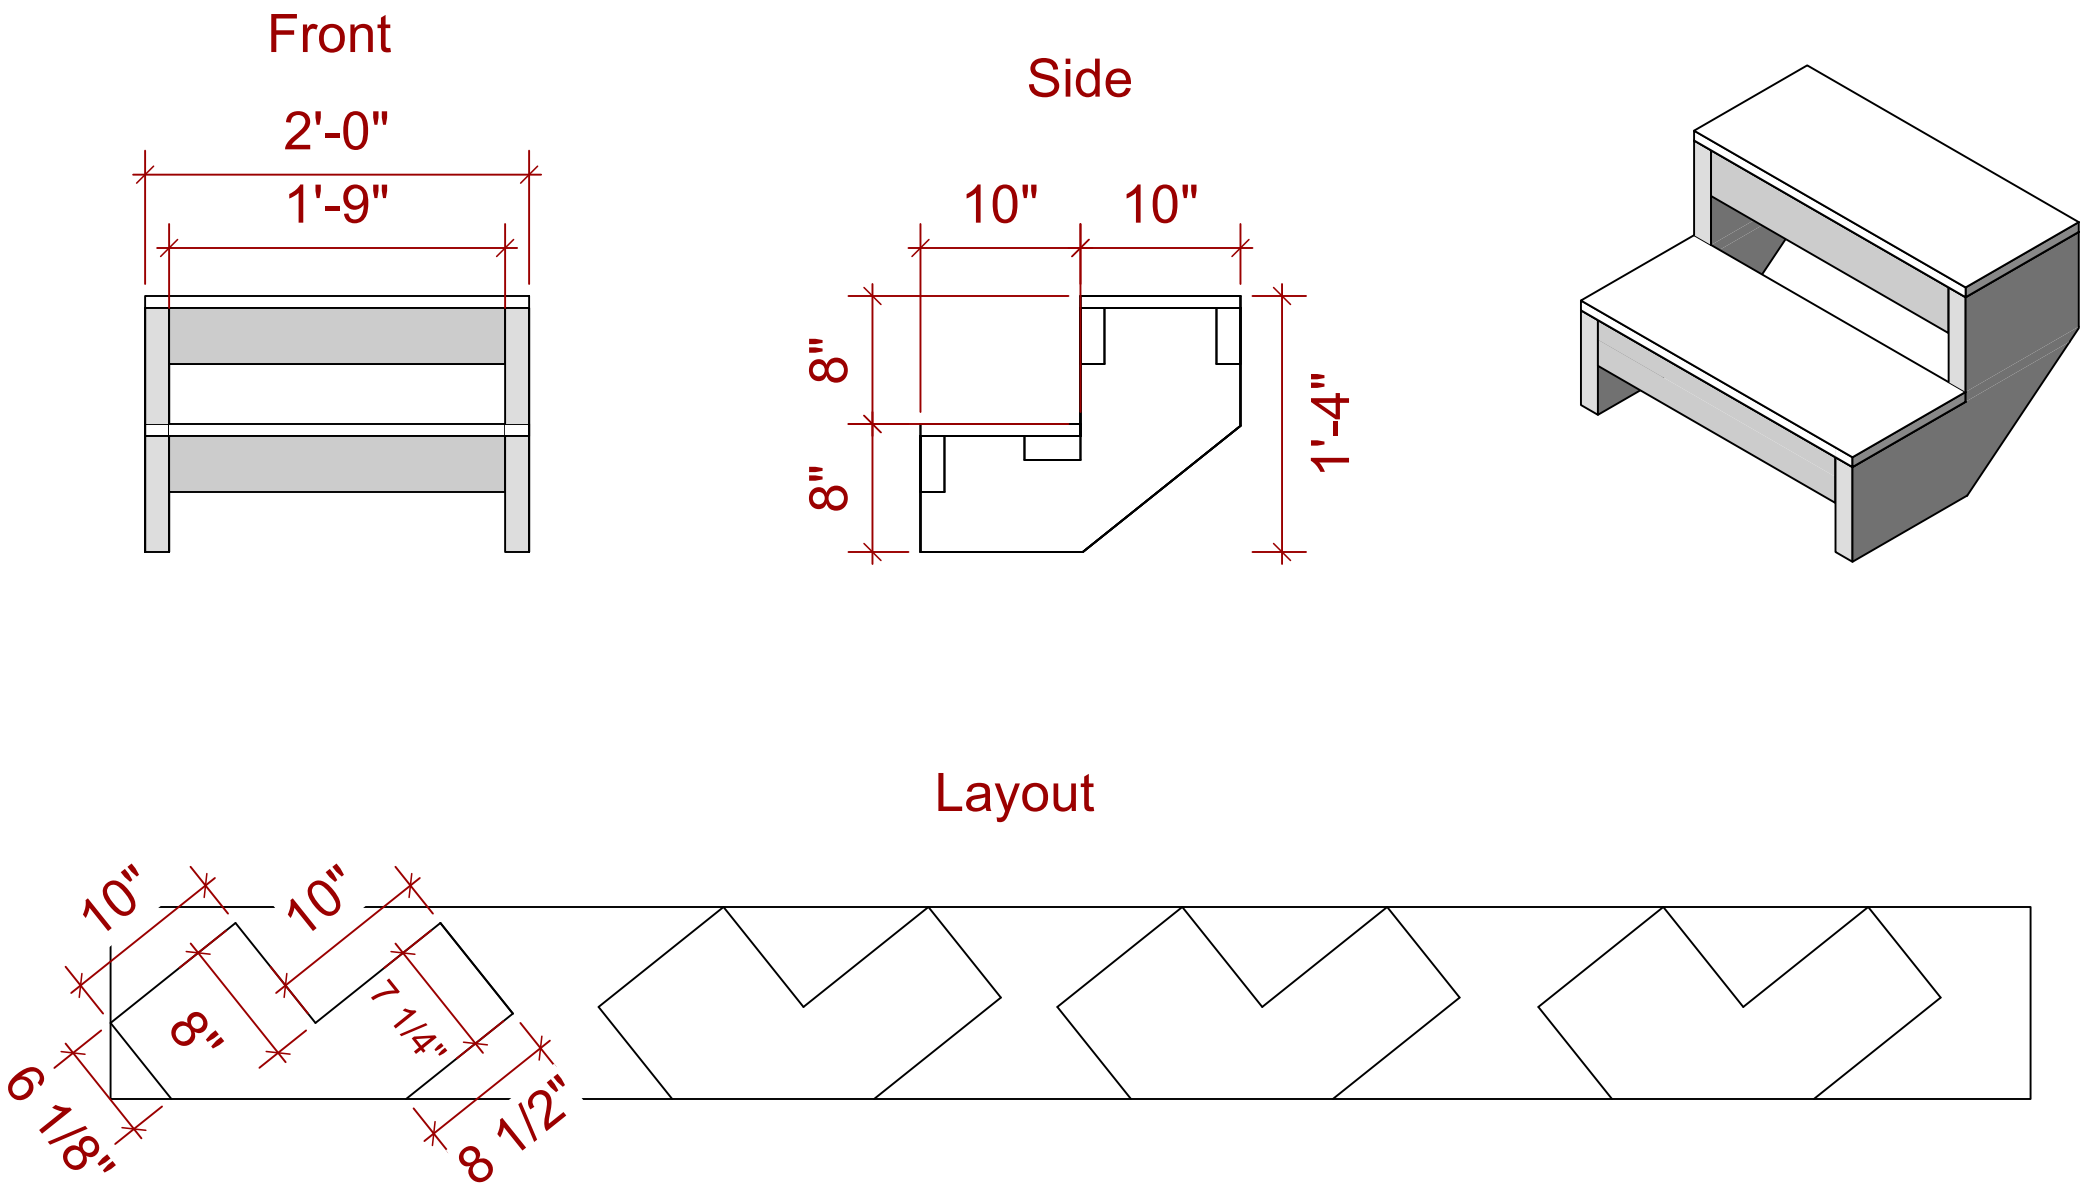

The Revolutionists

ISU Theatre

Director: Mary Jo DuPrey

Designer: Ameila Shafer

Technical Director: Callie Server

B Escape Stairs

Date: 2/11/2026





Drawn By: Callie Server

Scale: 1"=1'

Sheet:

Sht-37 OF 51

Notes:
Attach with 3" & x1 5/8" Screws
When attaching 2x4 to 10x12 pre drill to avoid spliting
Add legs for the top step
Any questions ask Callie

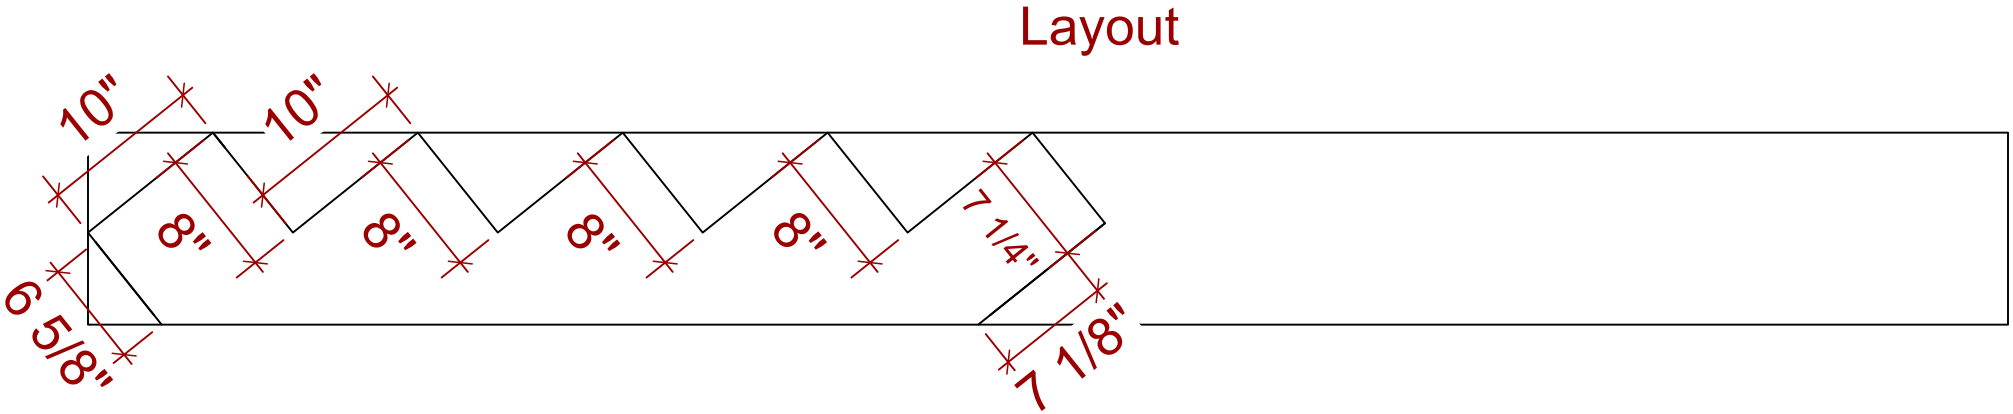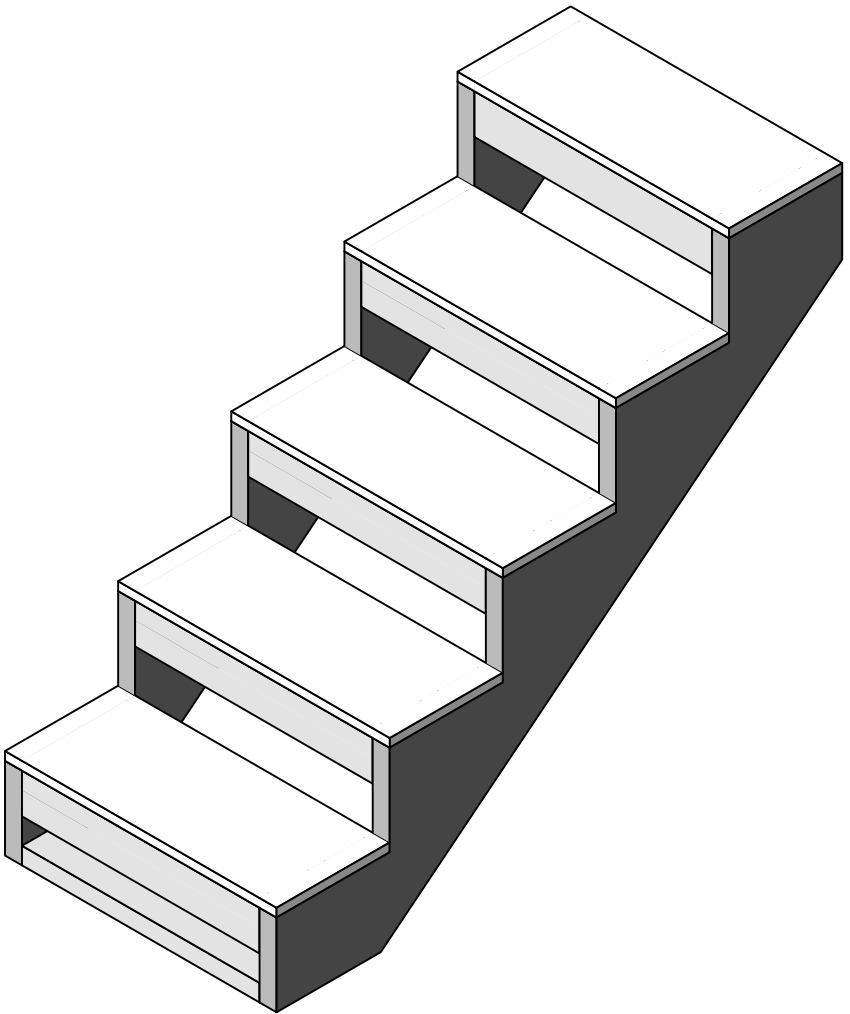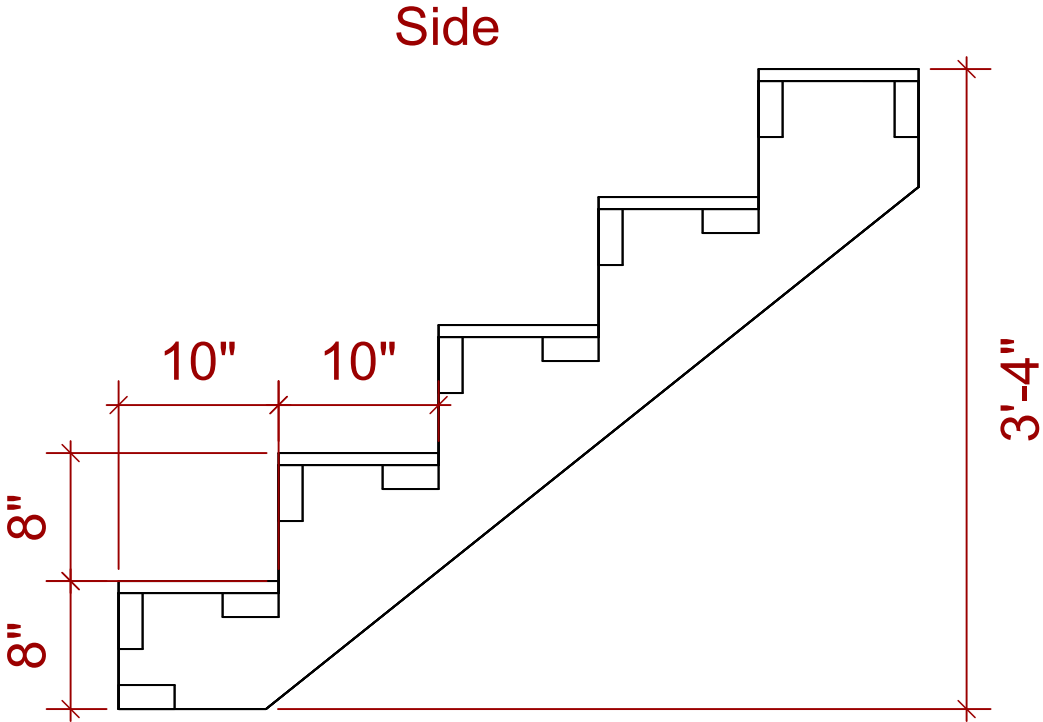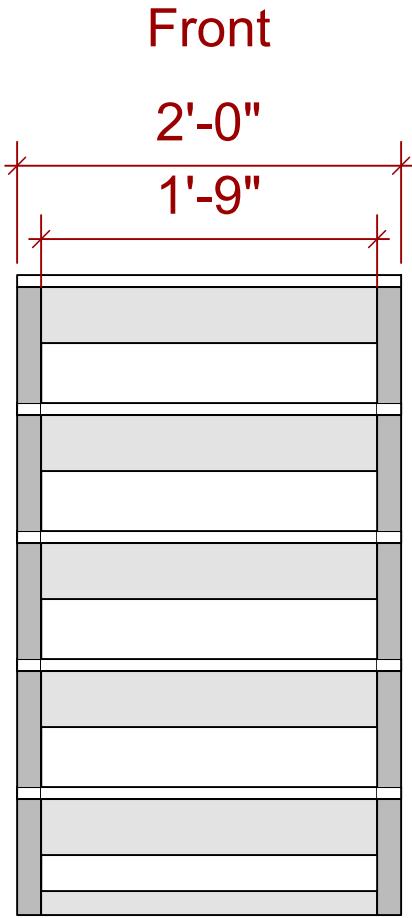

The Revolutionists

ISU Theatre

Director: Mary Jo DuPrey

Technical Director: Callie Server

Designer: Ameila Shafer

D Escape Stair

Date: 2/11/2026





Drawn By: Callie Server

Scale: 1"=1'

Sheet:




Sht-38 OF 51

Notes:
Attach with 3" & 1 5/8" Screws
When attaching 2x4 to 10x12 pre drill to avoid spliting
Only face the front
Any questions ask Callie

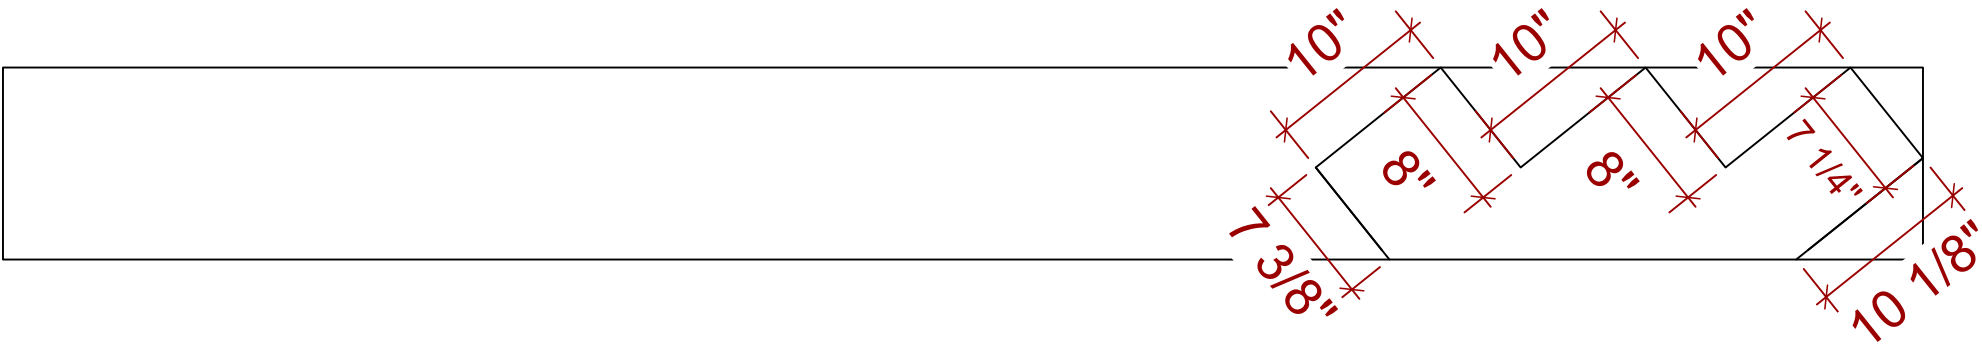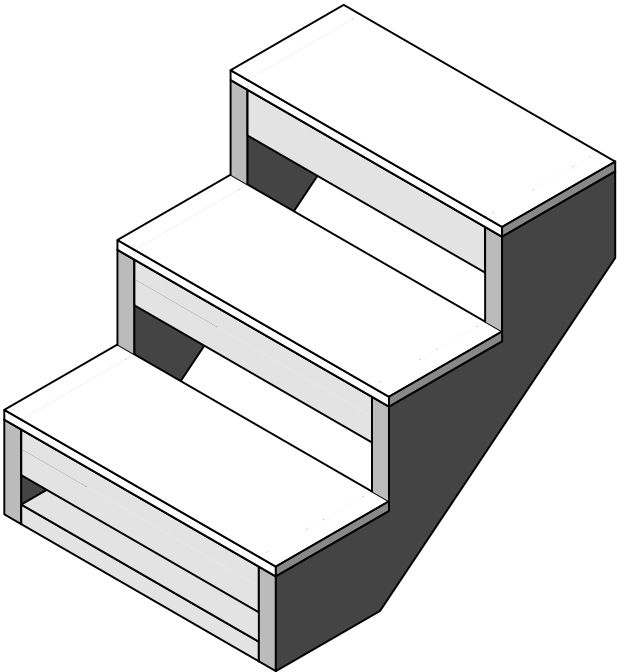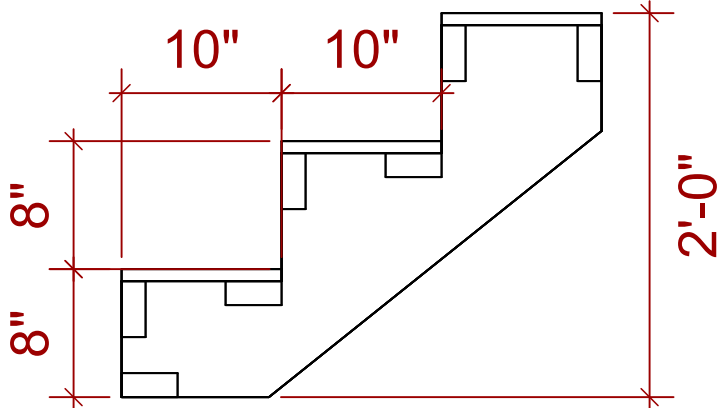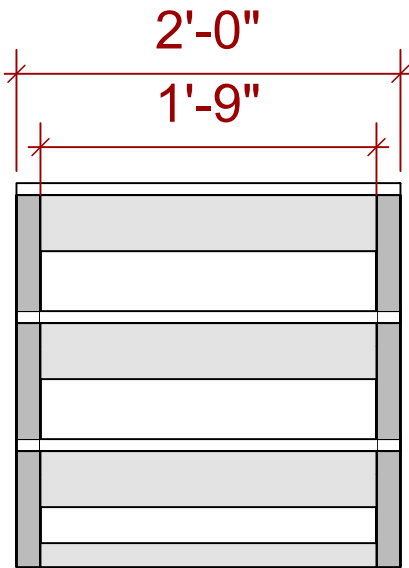


The Revolutionists		ISU Theatre	Technical Director: Callie Server
		Director: Mary Jo DuPrey	
D-A Stairs		Designer: Ameila Shafer	
		Date: 2/11/2026	
		Drawn By: Callie Server	
		Scale: 1"=1'	
Sheet:			
		Sht-39 OF 51	

Notes:
Attach with 3" & 1 5/8" Screws
When attaching 2x4 to 10x12 pre drill to avoid spliting
Add legs to the first step to whatever height it need to match the angle
Only face the front and the DS side
Any questions ask Callie

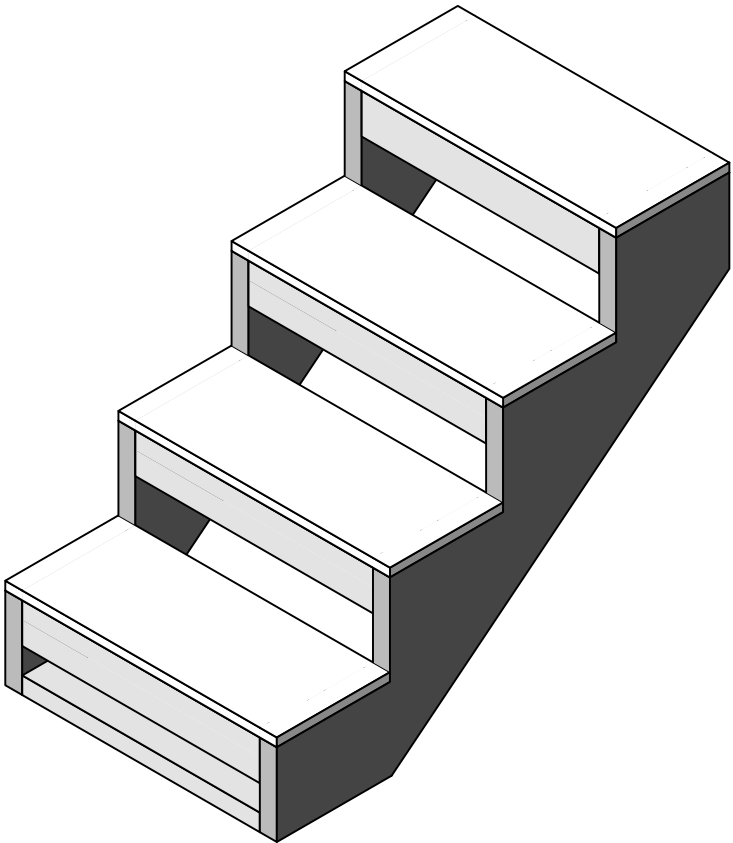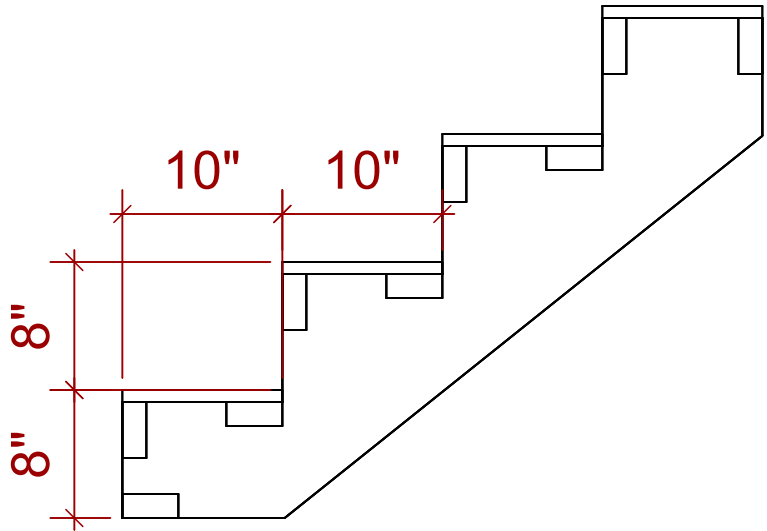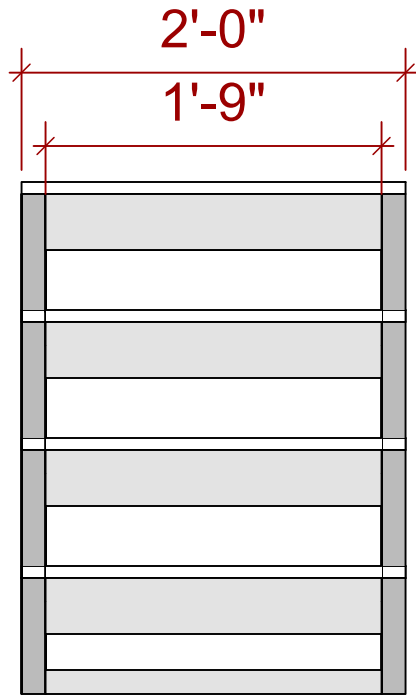


Layout

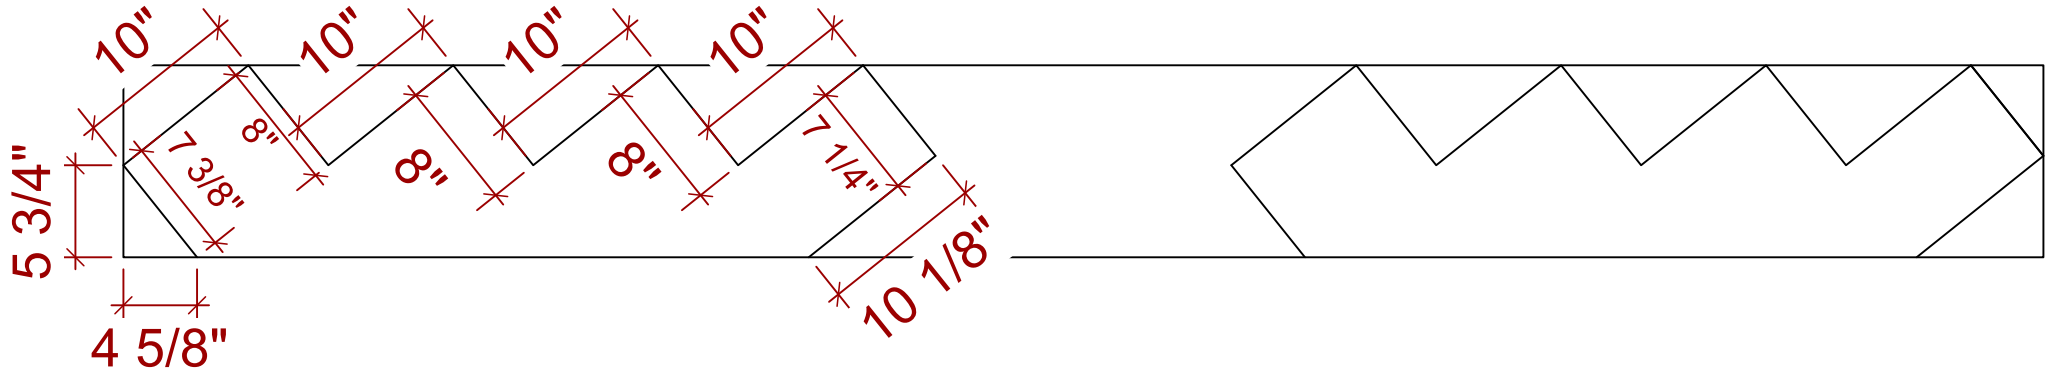



The Revolutionists		ISU Theatre	Technical Director: Callie Server
Director: Mary Jo DuPrey		Designer: Ameila Shafer	
E-B Stairs			
Date: 2/07/2026			
Drawn By: Callie Server			
Scale: 1" = 1'			
Sheet:			
Sht-40 OF 51			

Notes:
double check that the extension will not run into line sets 1-3
Construct with 3" screws
Add legs as needed

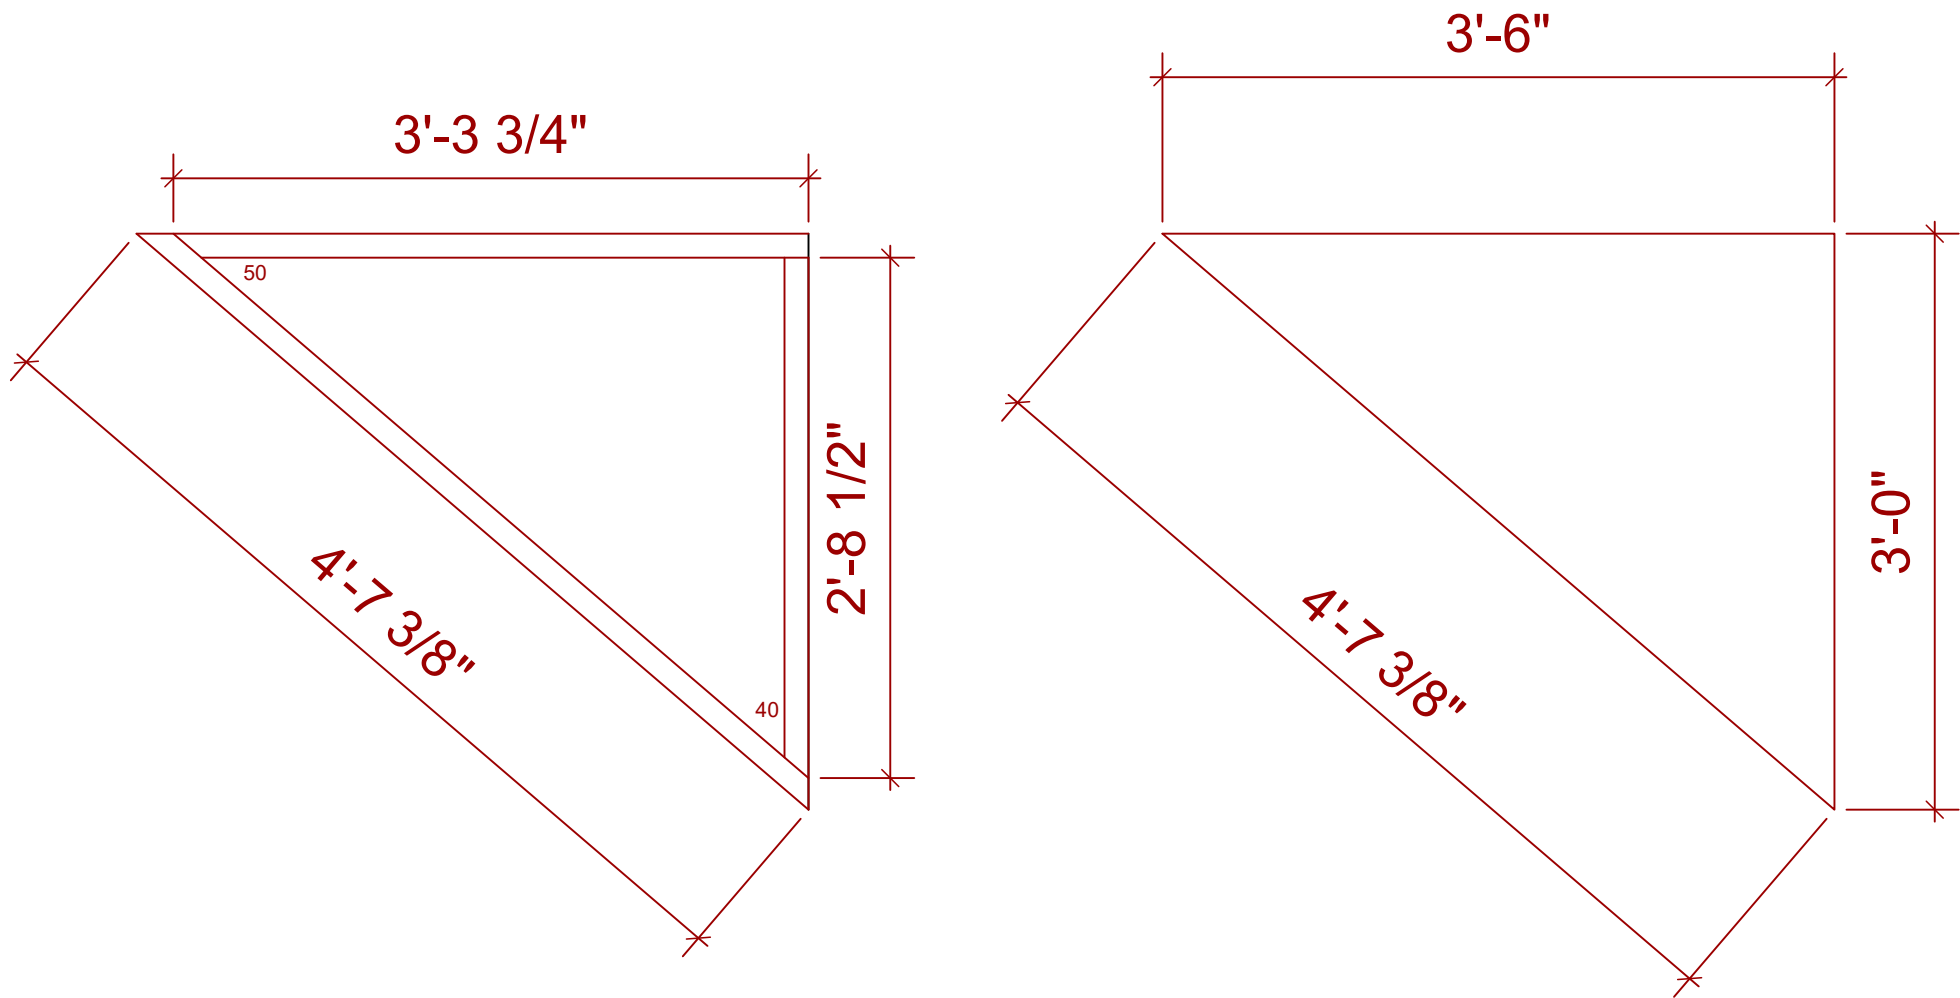


The Revolutionists		ISU Theatre	Technical Director: Callie Server
Escape Stair Exten		Director: Mary Jo DuPrey	
Date: 2/21/2026		Designer: Ameila Shafer	
Drawn By: Callie Server			
Scale: 1" = 1'			
Sheet:			
Sht-41 OF 51			

Notes:
Attach with 3" Screws
Questions Ask Callie

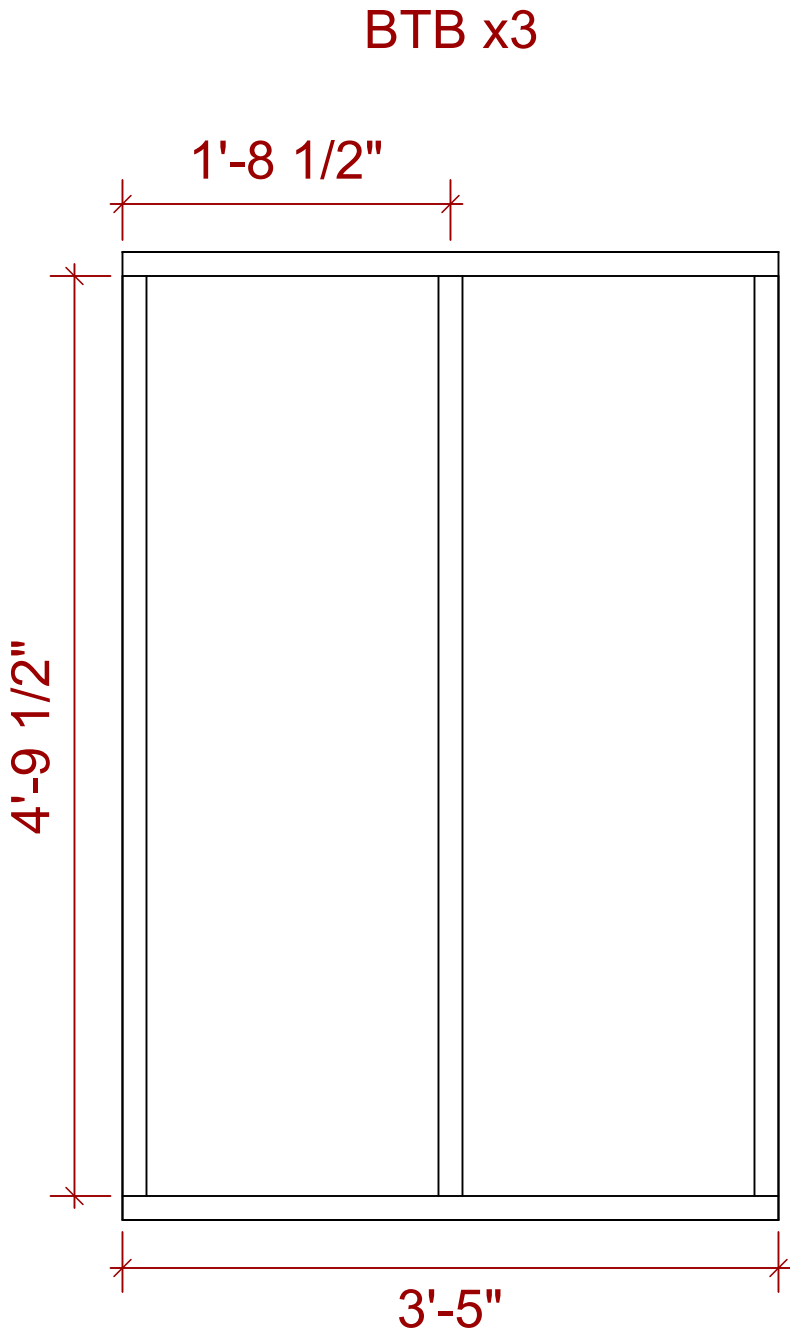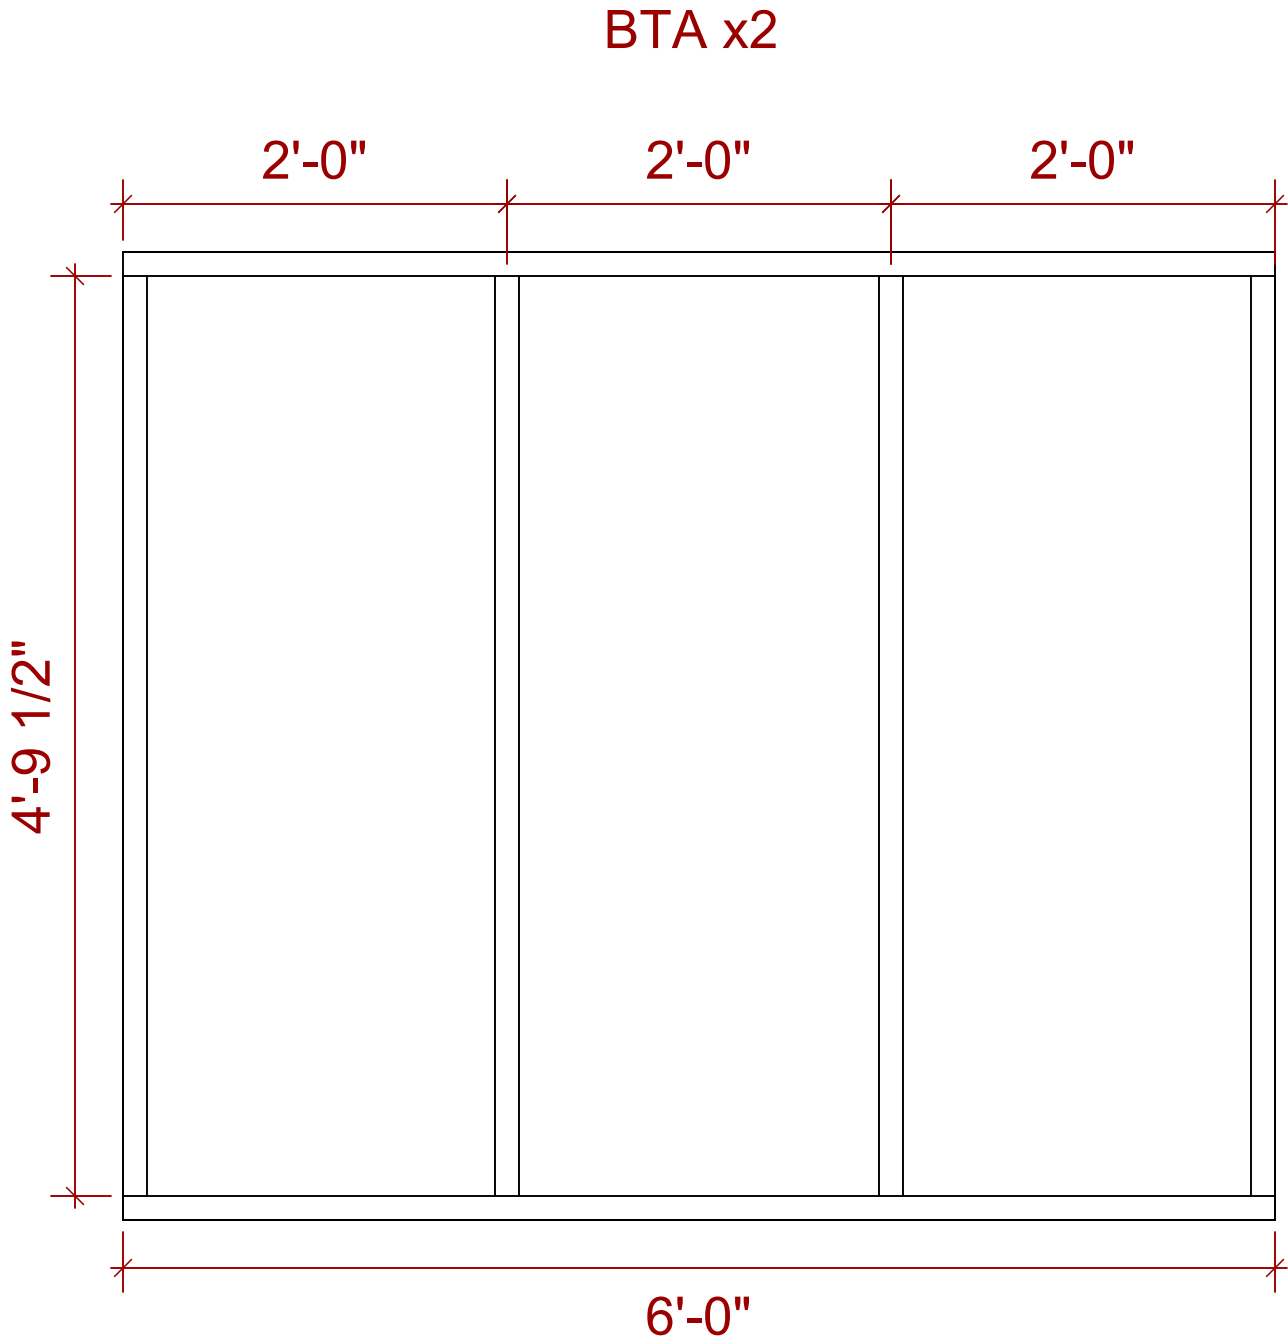



The Revolutionists		ISU Theatre
		Technical Director: Callie Server
Bathtub Stud		Director: Mary Jo DuPrey
		Designer: Ameila Shafer
Date:		2/18/2026
Drawn By:		Callie Server
Scale:		1"=1'
Sheet:		
Sht-42		OF 51

Notes:
Attach with 3" Screws
Facing is in Grey
Face 3 sides
Once done Paint Black
Questions Ask Callie

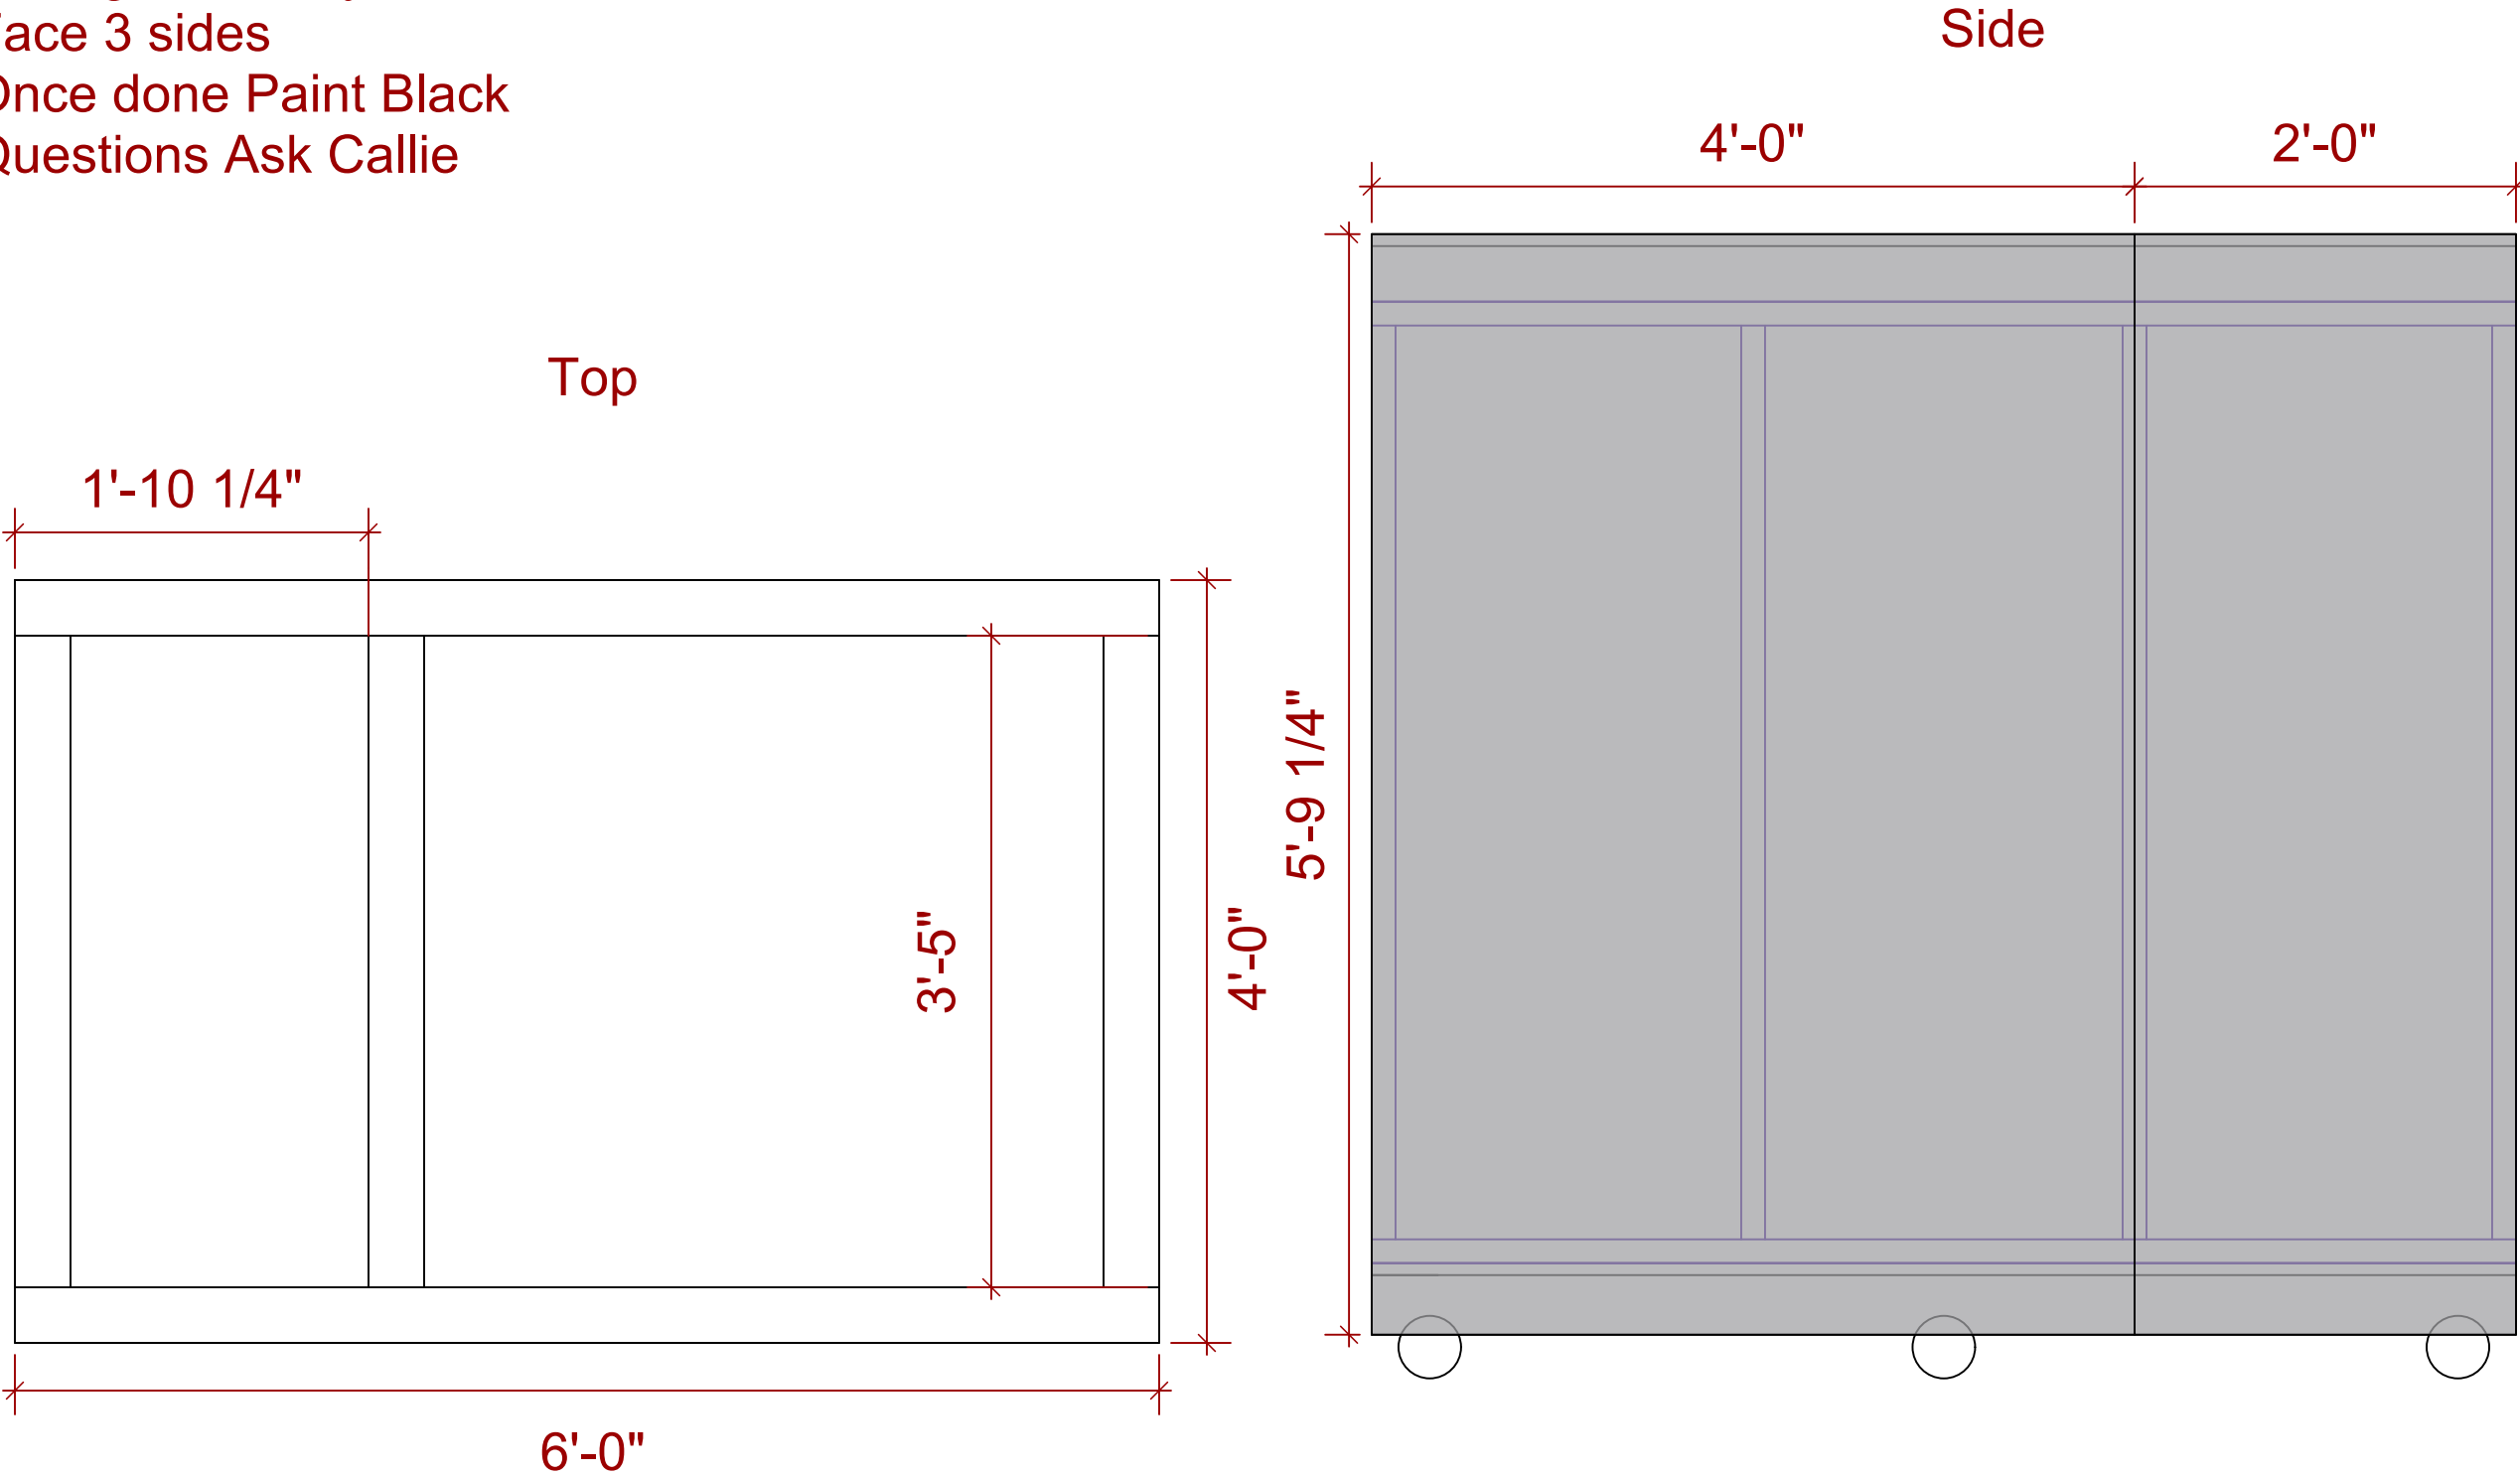


The Revolutionists	ISU Theatre	
	Director: Mary Jo DuPrey	
	Designer:	Ameila Shafer
	Technical Director: Callie Server	
Bathtub Layout		
Date: 2/18/2026		
Drawn By: Callie Server		
Scale: 1"=1'		
Sheet:		
Sht-43 OF 51		

Notes:
Attch with 3" Screws
Label each stud
Questions Ask Callie

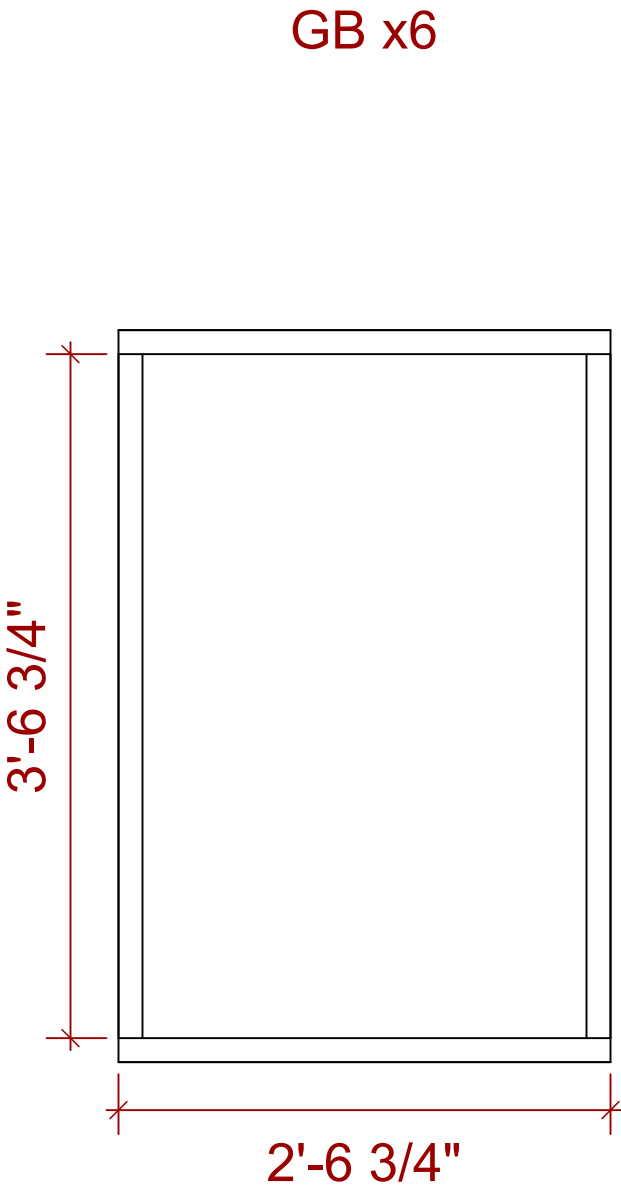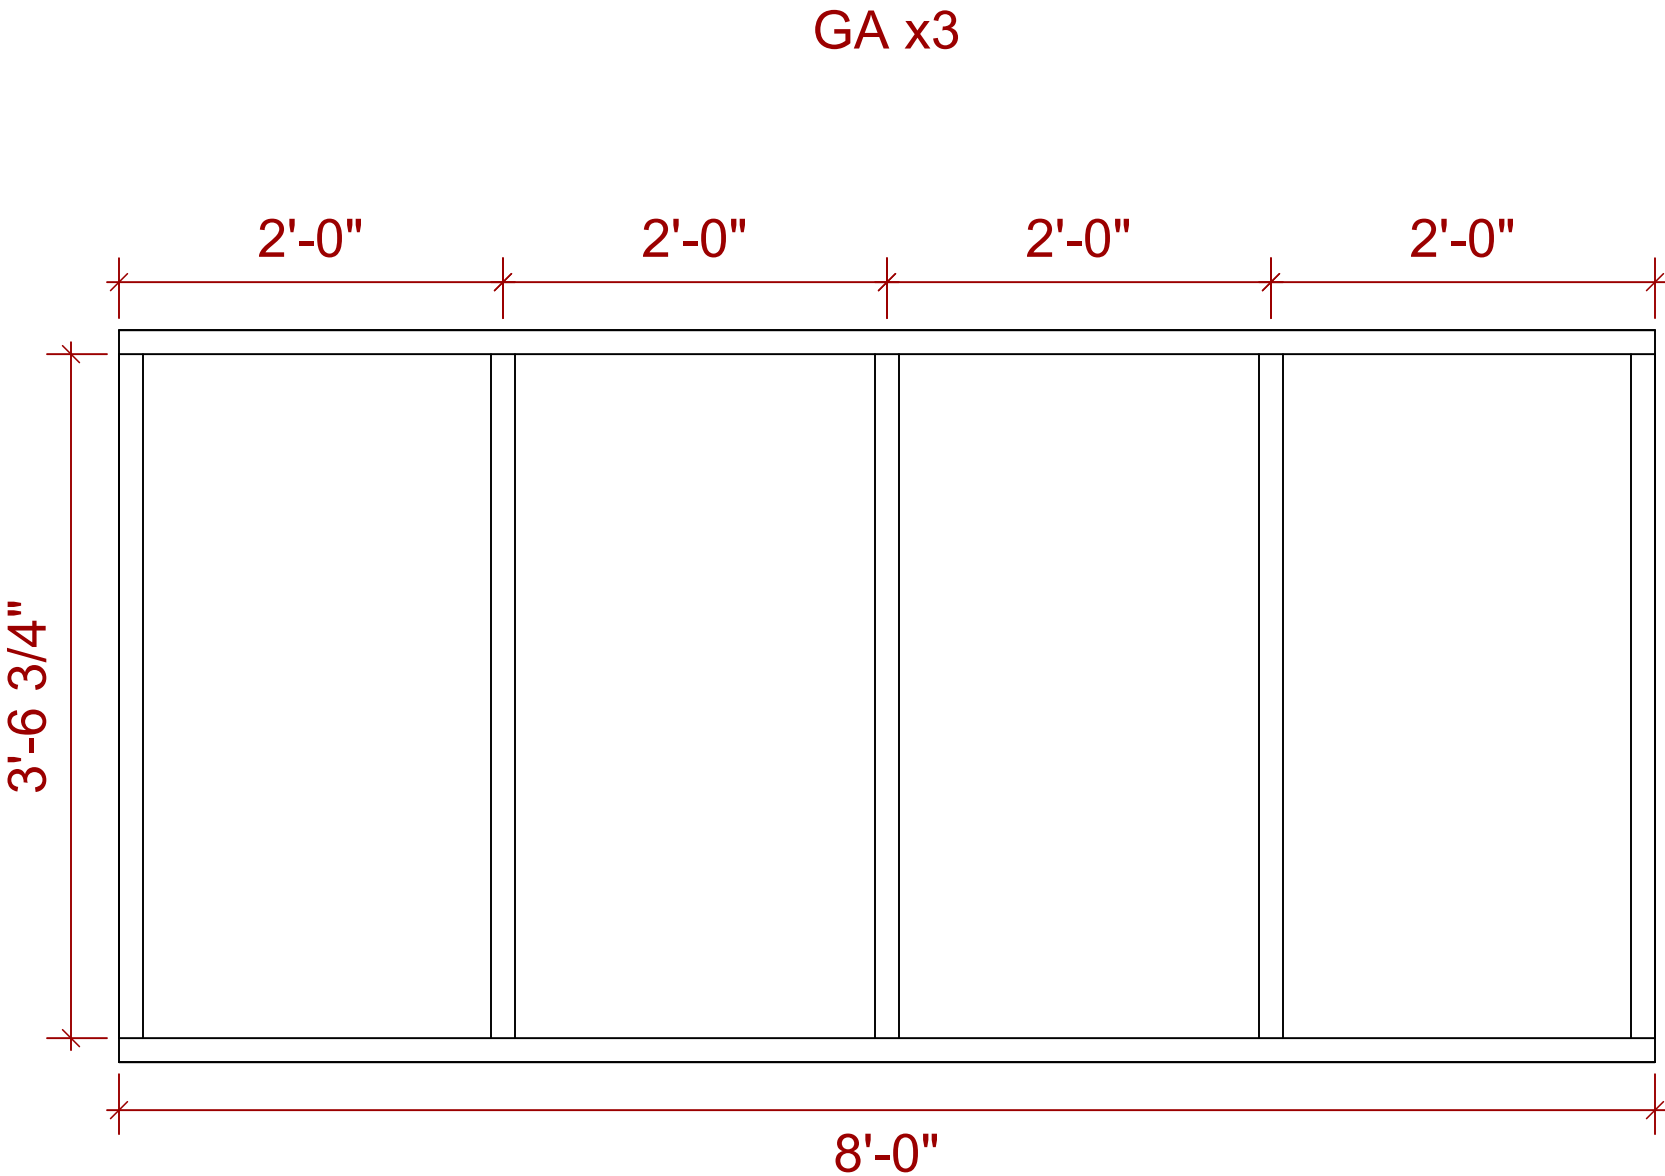



The Revolutionists		ISU Theatre
		Director: Mary Jo DuPrey
		Designer: Ameila Shafer
Guillotine Studs		Technical Director: Callie Server
Date:		2/18/2026
Drawn By:		Callie Server
Scale:		1"=1'
Sheet:		
Sht-44		OF 51

Notes:
Attch with 3" Screws
Questions Ask Callie

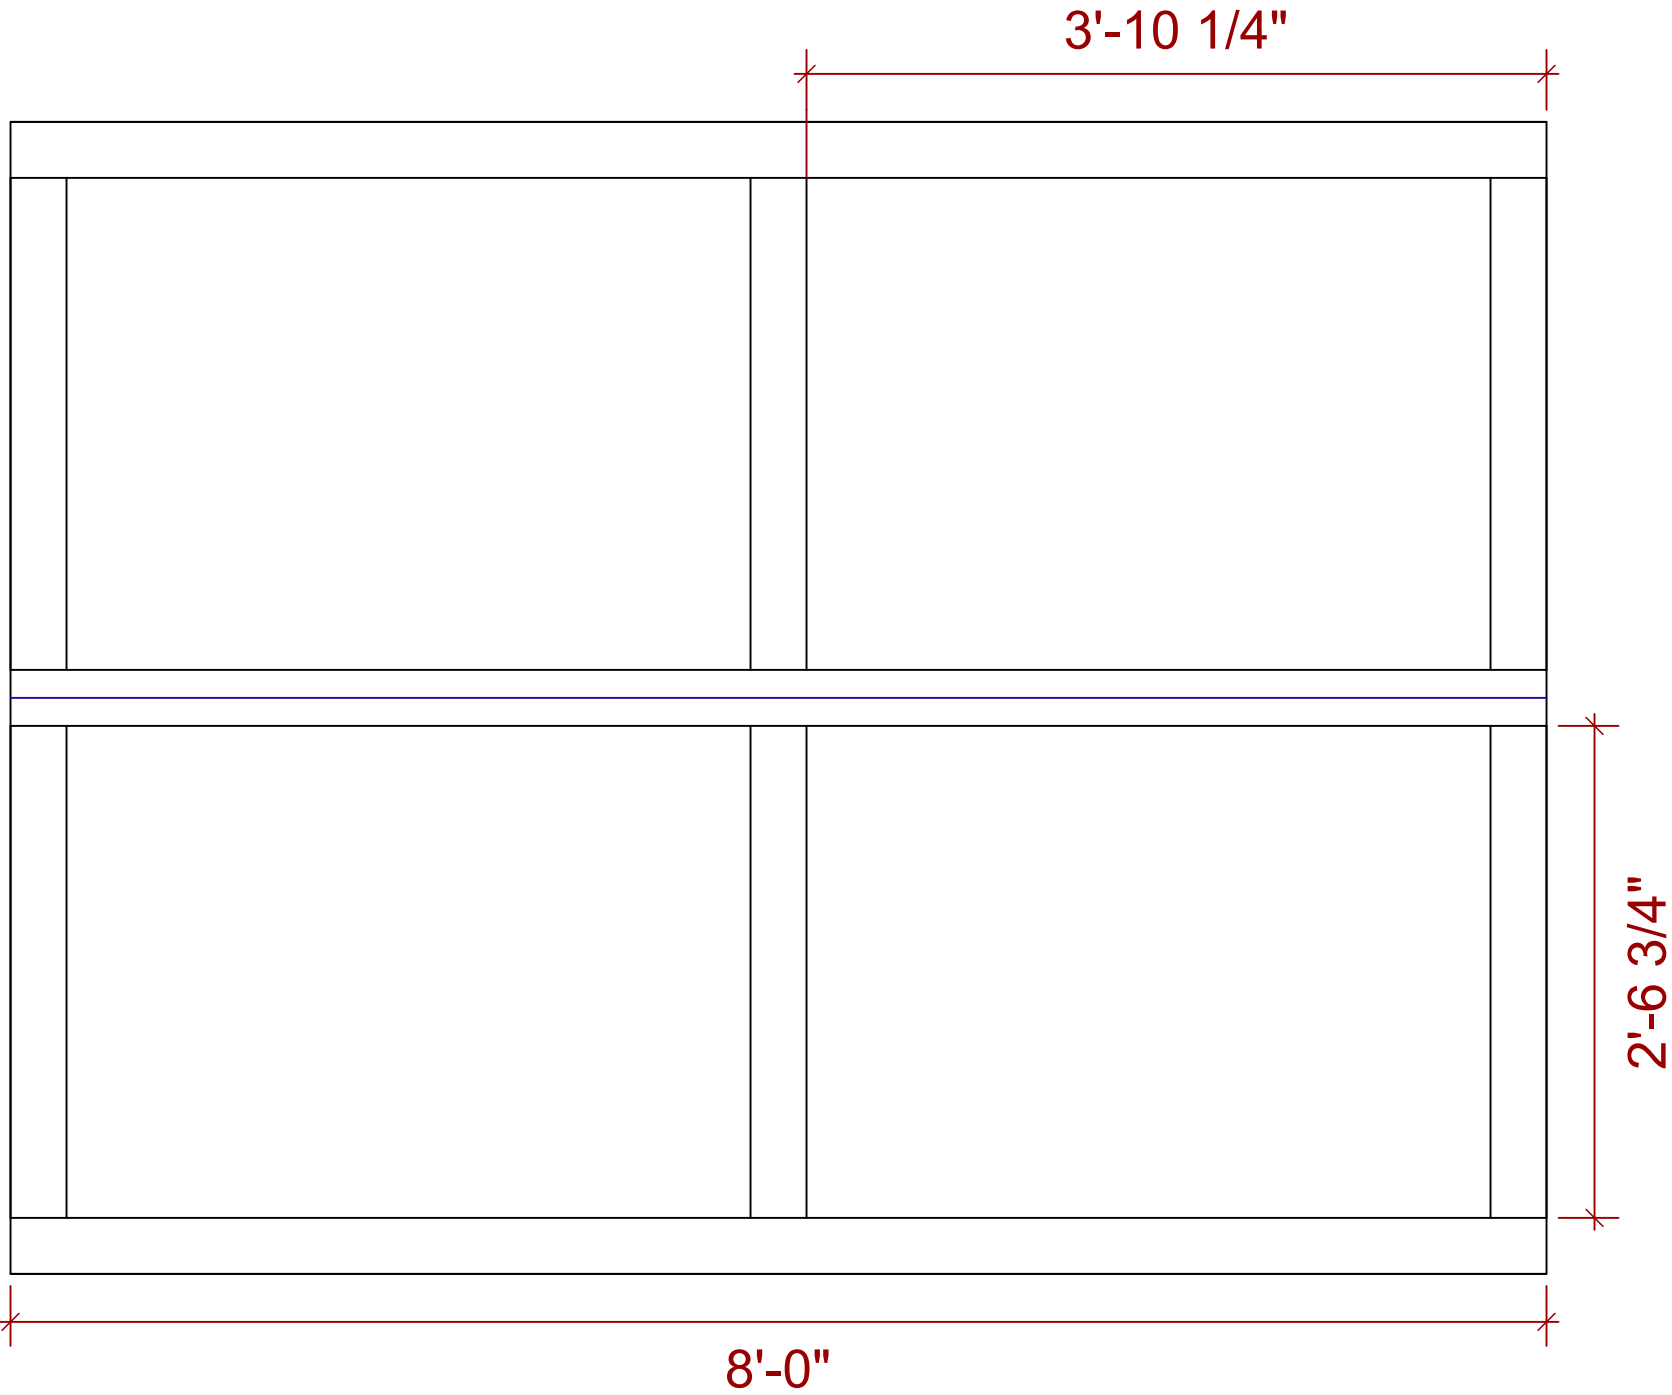

The Revolutionists			
		Director: Mary Jo DuPrey	ISU Theatre
		Designer: Ameila Shafer	Technical Director: Callie Server
Guillotine Stud Layout			
Date: 2/18/2026			
Drawn By: Callie Server			
Scale: 1"=1'			
Sheet:			
Sht-45 OF 51			

Notes:
Attch with 3" Screws
Label each stud
Questions Ask Callie

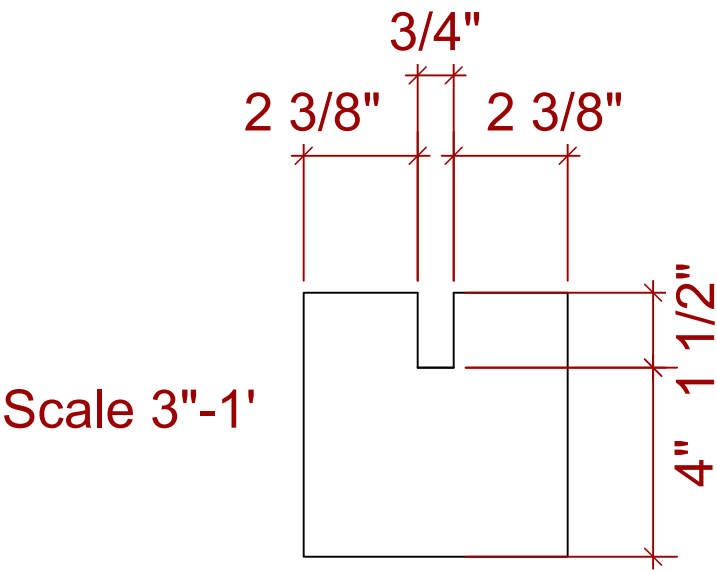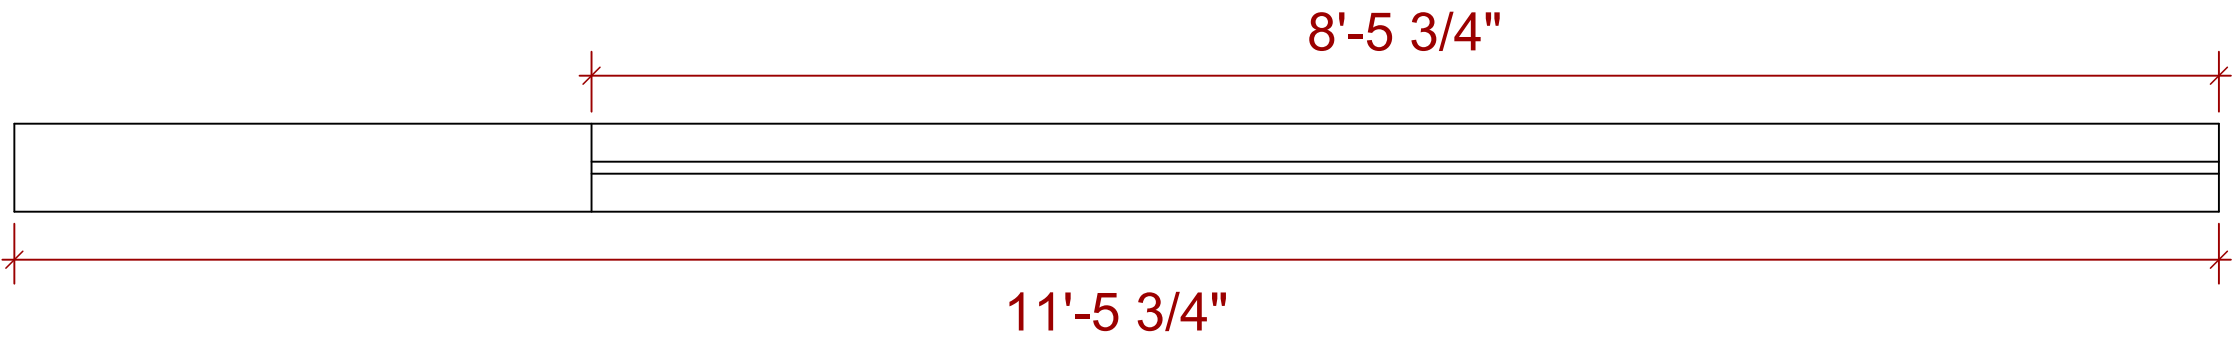


Scale 3"-1'

The Revolutionists		ISU Theatre
Director: Mary Jo DuPrey		Technical Director: Callie Server
Designer: Ameila Shafer		
Guillotine		
Date:	2/18/2026	
Drawn By:	Callie Server	
Scale:	1"=1'	
Sheet:	Sht-46 OF 51	


Notes:
Label pieces the color shown
Questions Ask Callie

3/4" Plywood



Angle Iron

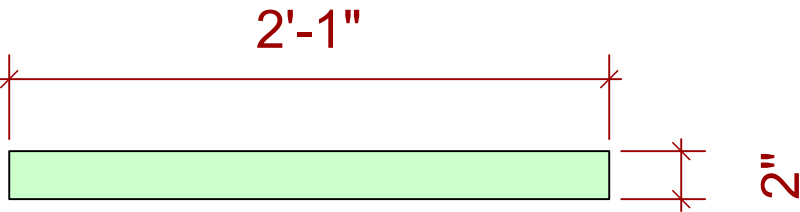

2x4 make 2

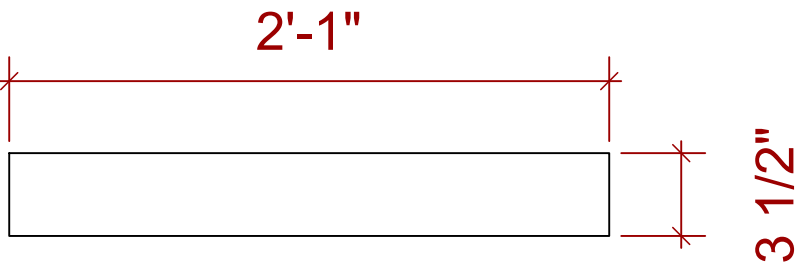

Cut 10x12 to size

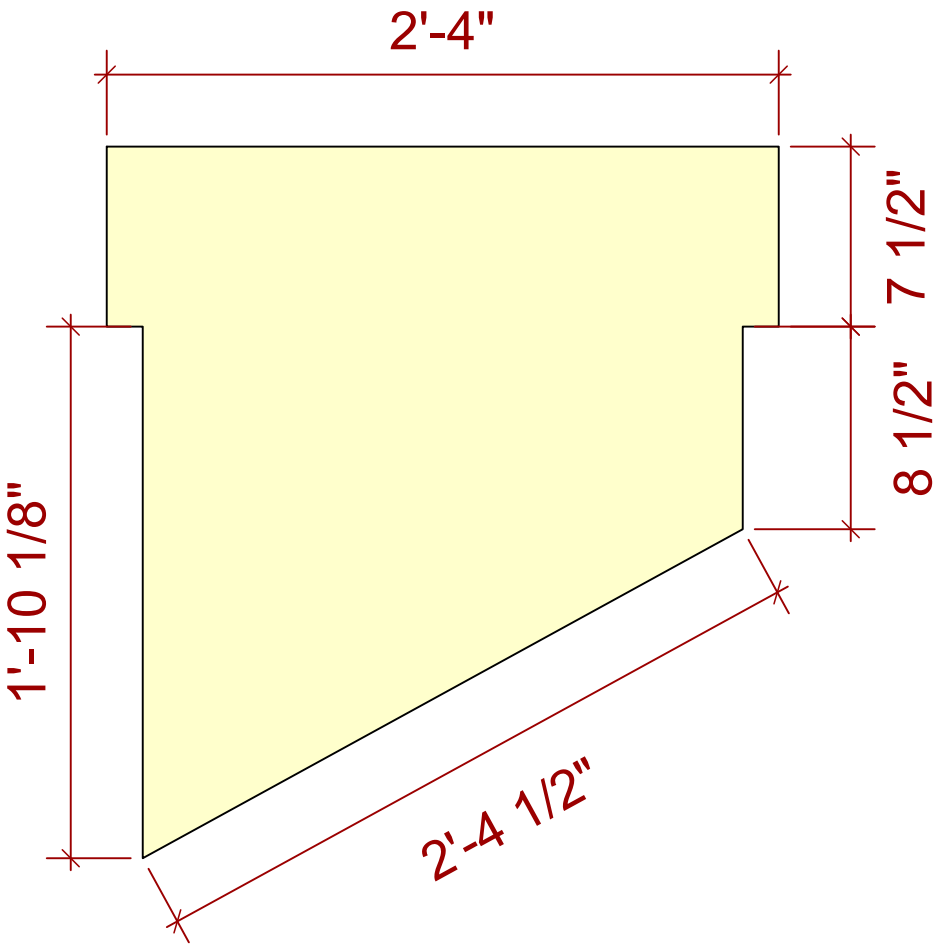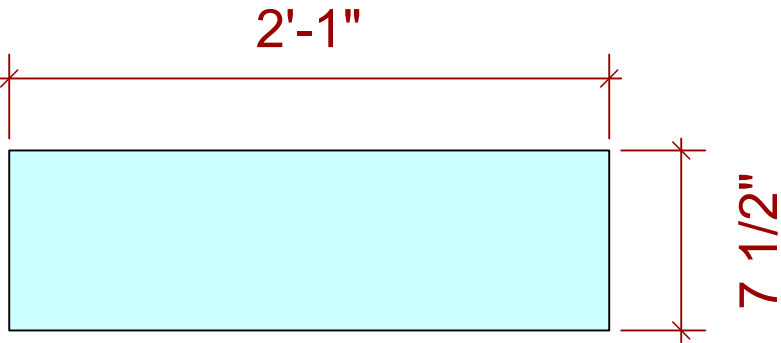

The Revolutionists





Director: Mary Jo DuPrey
Designer: Ameila Shafer
ISU Theatre
Technical Director: Callie Server

Guillotine Blade Pieces

Date: 2/21/2026
Drawn By: Callie Server
Scale: 1 1/2" = 1'
Sheet:

Sht-47 OF 51



Notes:
Sandwich Plywood with 2x4&2x8 with 3" screws
Attach 3/4" Ply to cover top
Questions Ask Callie

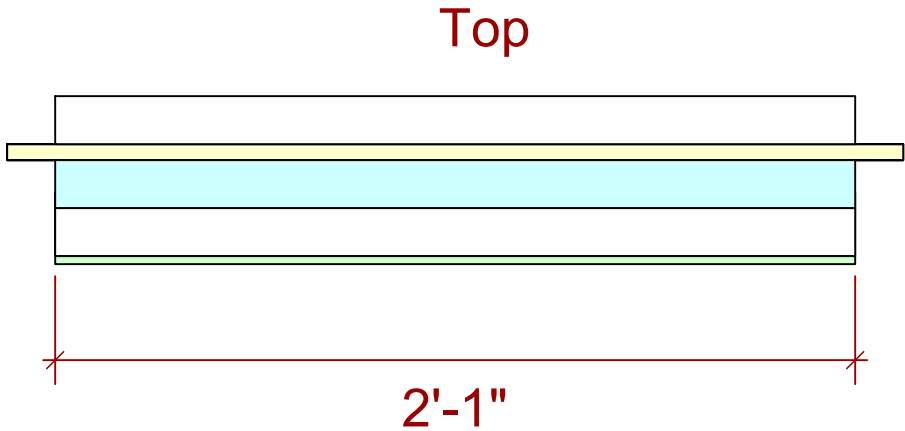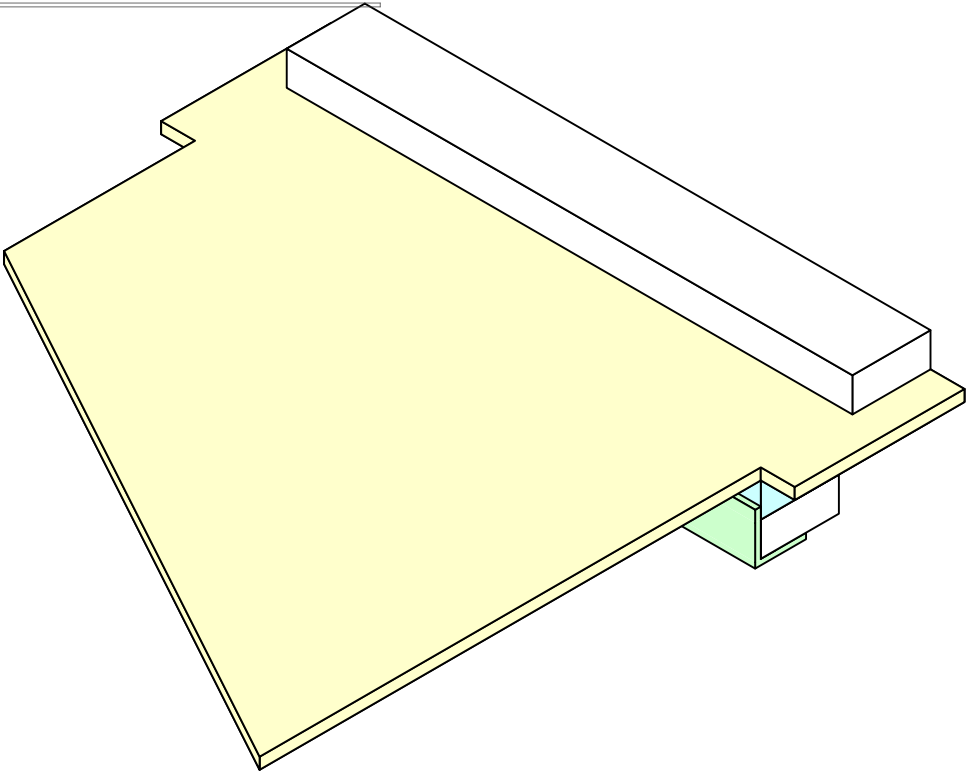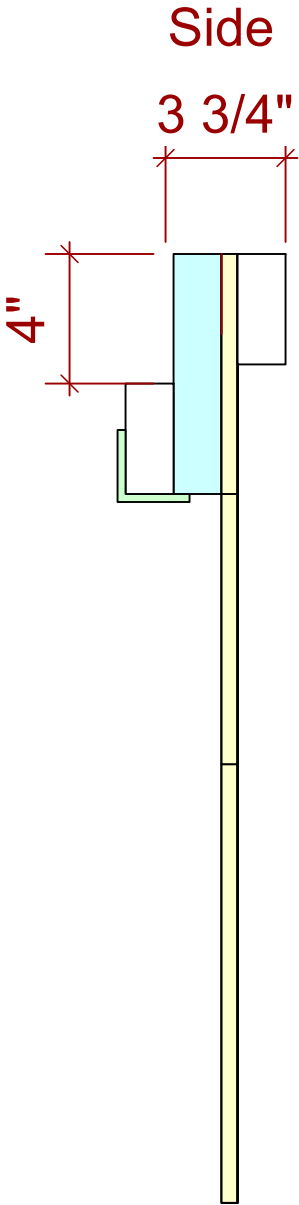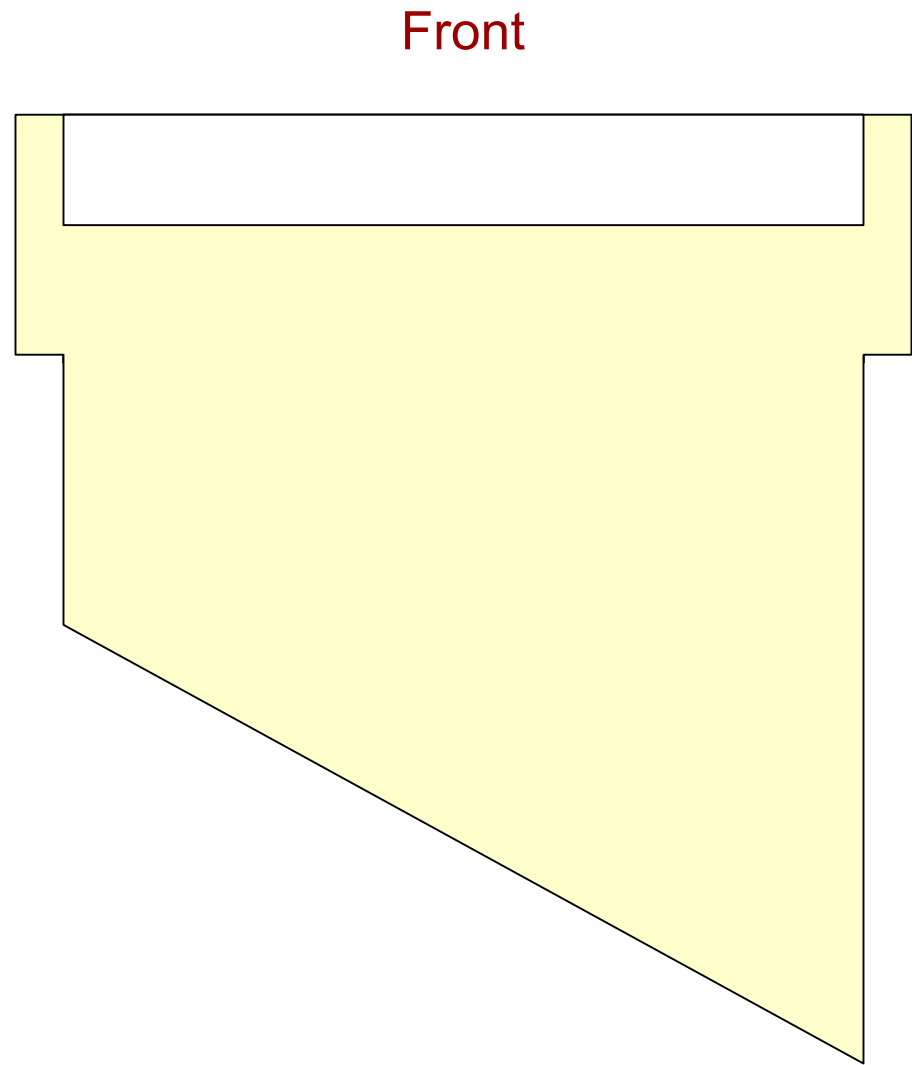


The Revolutionists		ISU Theatre	Technical Director: Callie Server
		Director: Mary Jo DuPrey	
		Designer: Ameila Shafer	
Guillotine Blade Assembly			
Date:		2/18/2026	
Drawn By:		Callie Server	
Scale:		2" = 1'	
Sheet:			
Sht-48		OF	51

Notes:
Questions Ask Callie

Blade Stoppers


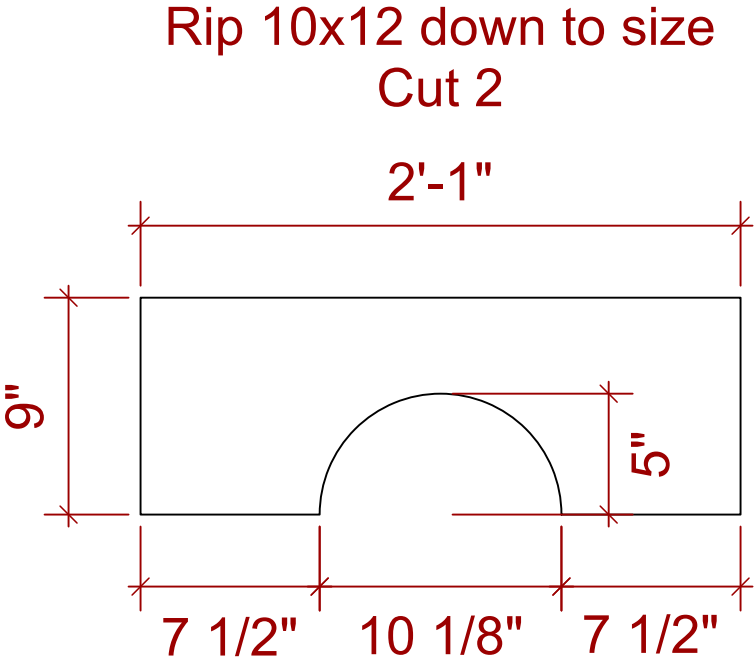
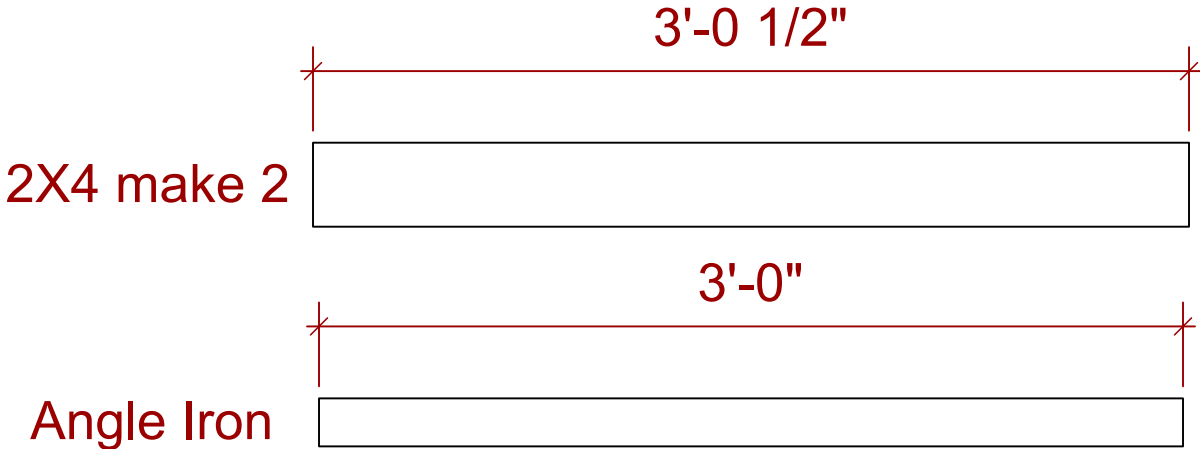


Should match up below

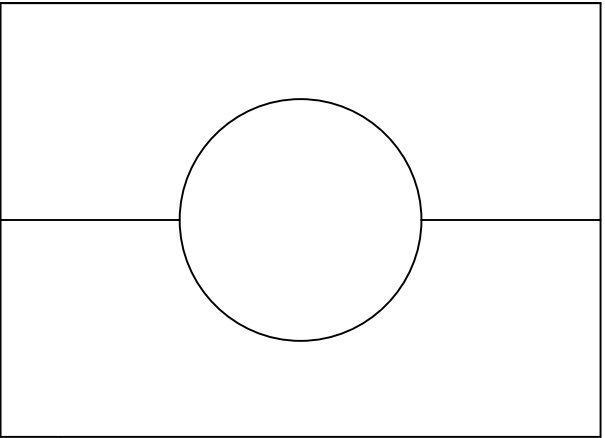

The Revolutionists		ISU Theatre	Technical Director: Callie Server
Director: Mary Jo DuPrey		Designer: Ameila Shafer	
Guillotine Stock			
Date: 2/21/2026			
Drawn By: Callie Server			
Scale: 1 1/2" = 1'			
Sheet:			
Sht-49 OF 51			

Notes:
Construct out of 3/4" Plywood
Use Wood Glue and 1 1/2" Staples

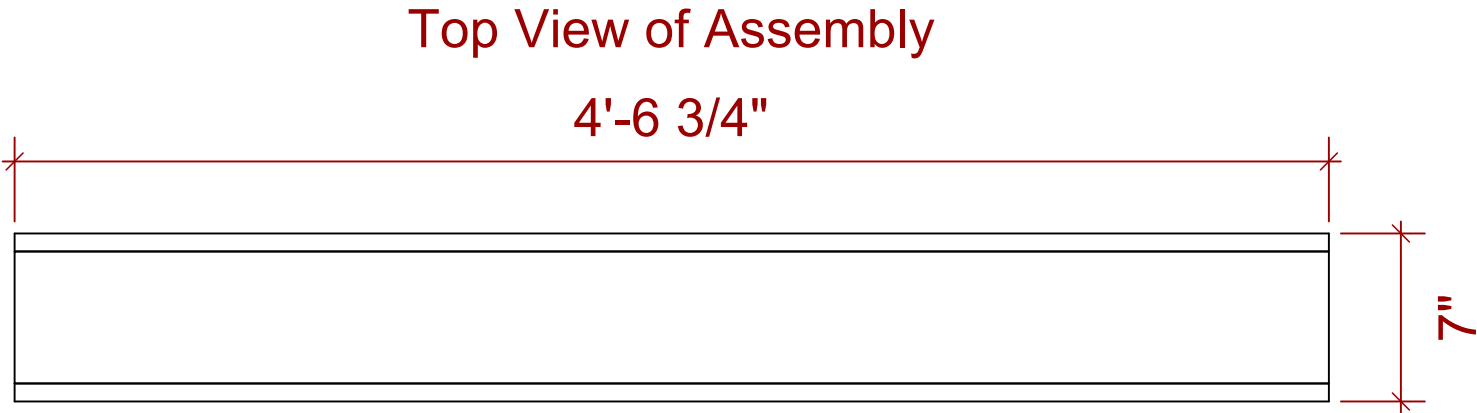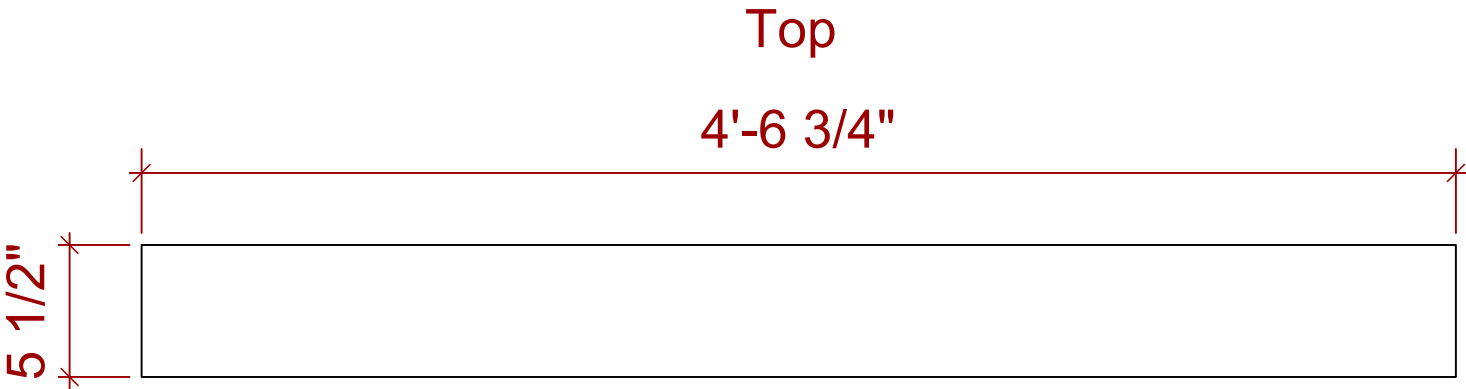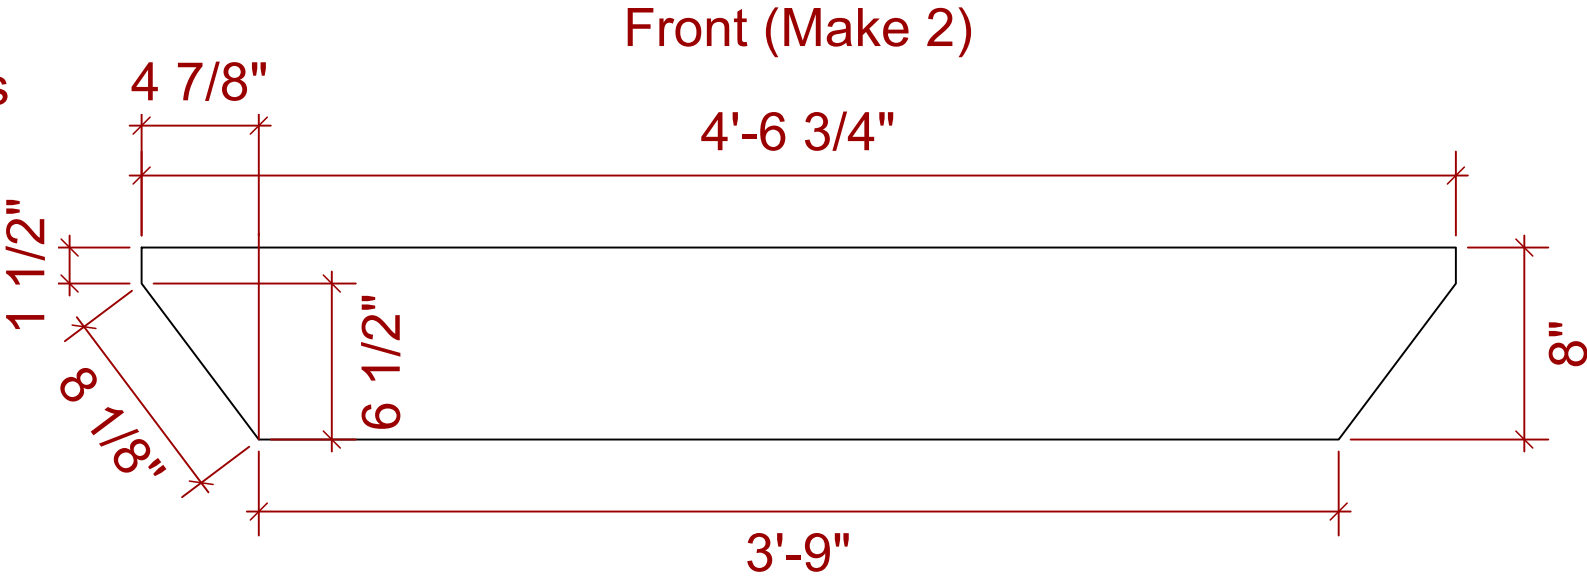

The Revolutionists

Director: Mary Jo DuPrey	ISU Theatre
Designer: Ameila Shafer	Technical Director: Callie Server



Guillotine
Top

Date:	2/21/2026
Drawn By:	Callie Server
Scale:	1 1/2" = 1'

Sheet:

Sht-50 OF 51

Notes:
Blade must be added before
attaching top
Attach Angle Iron with 5/16" Bolts
Angle Supports are 4x4
Work with Callie during assembly

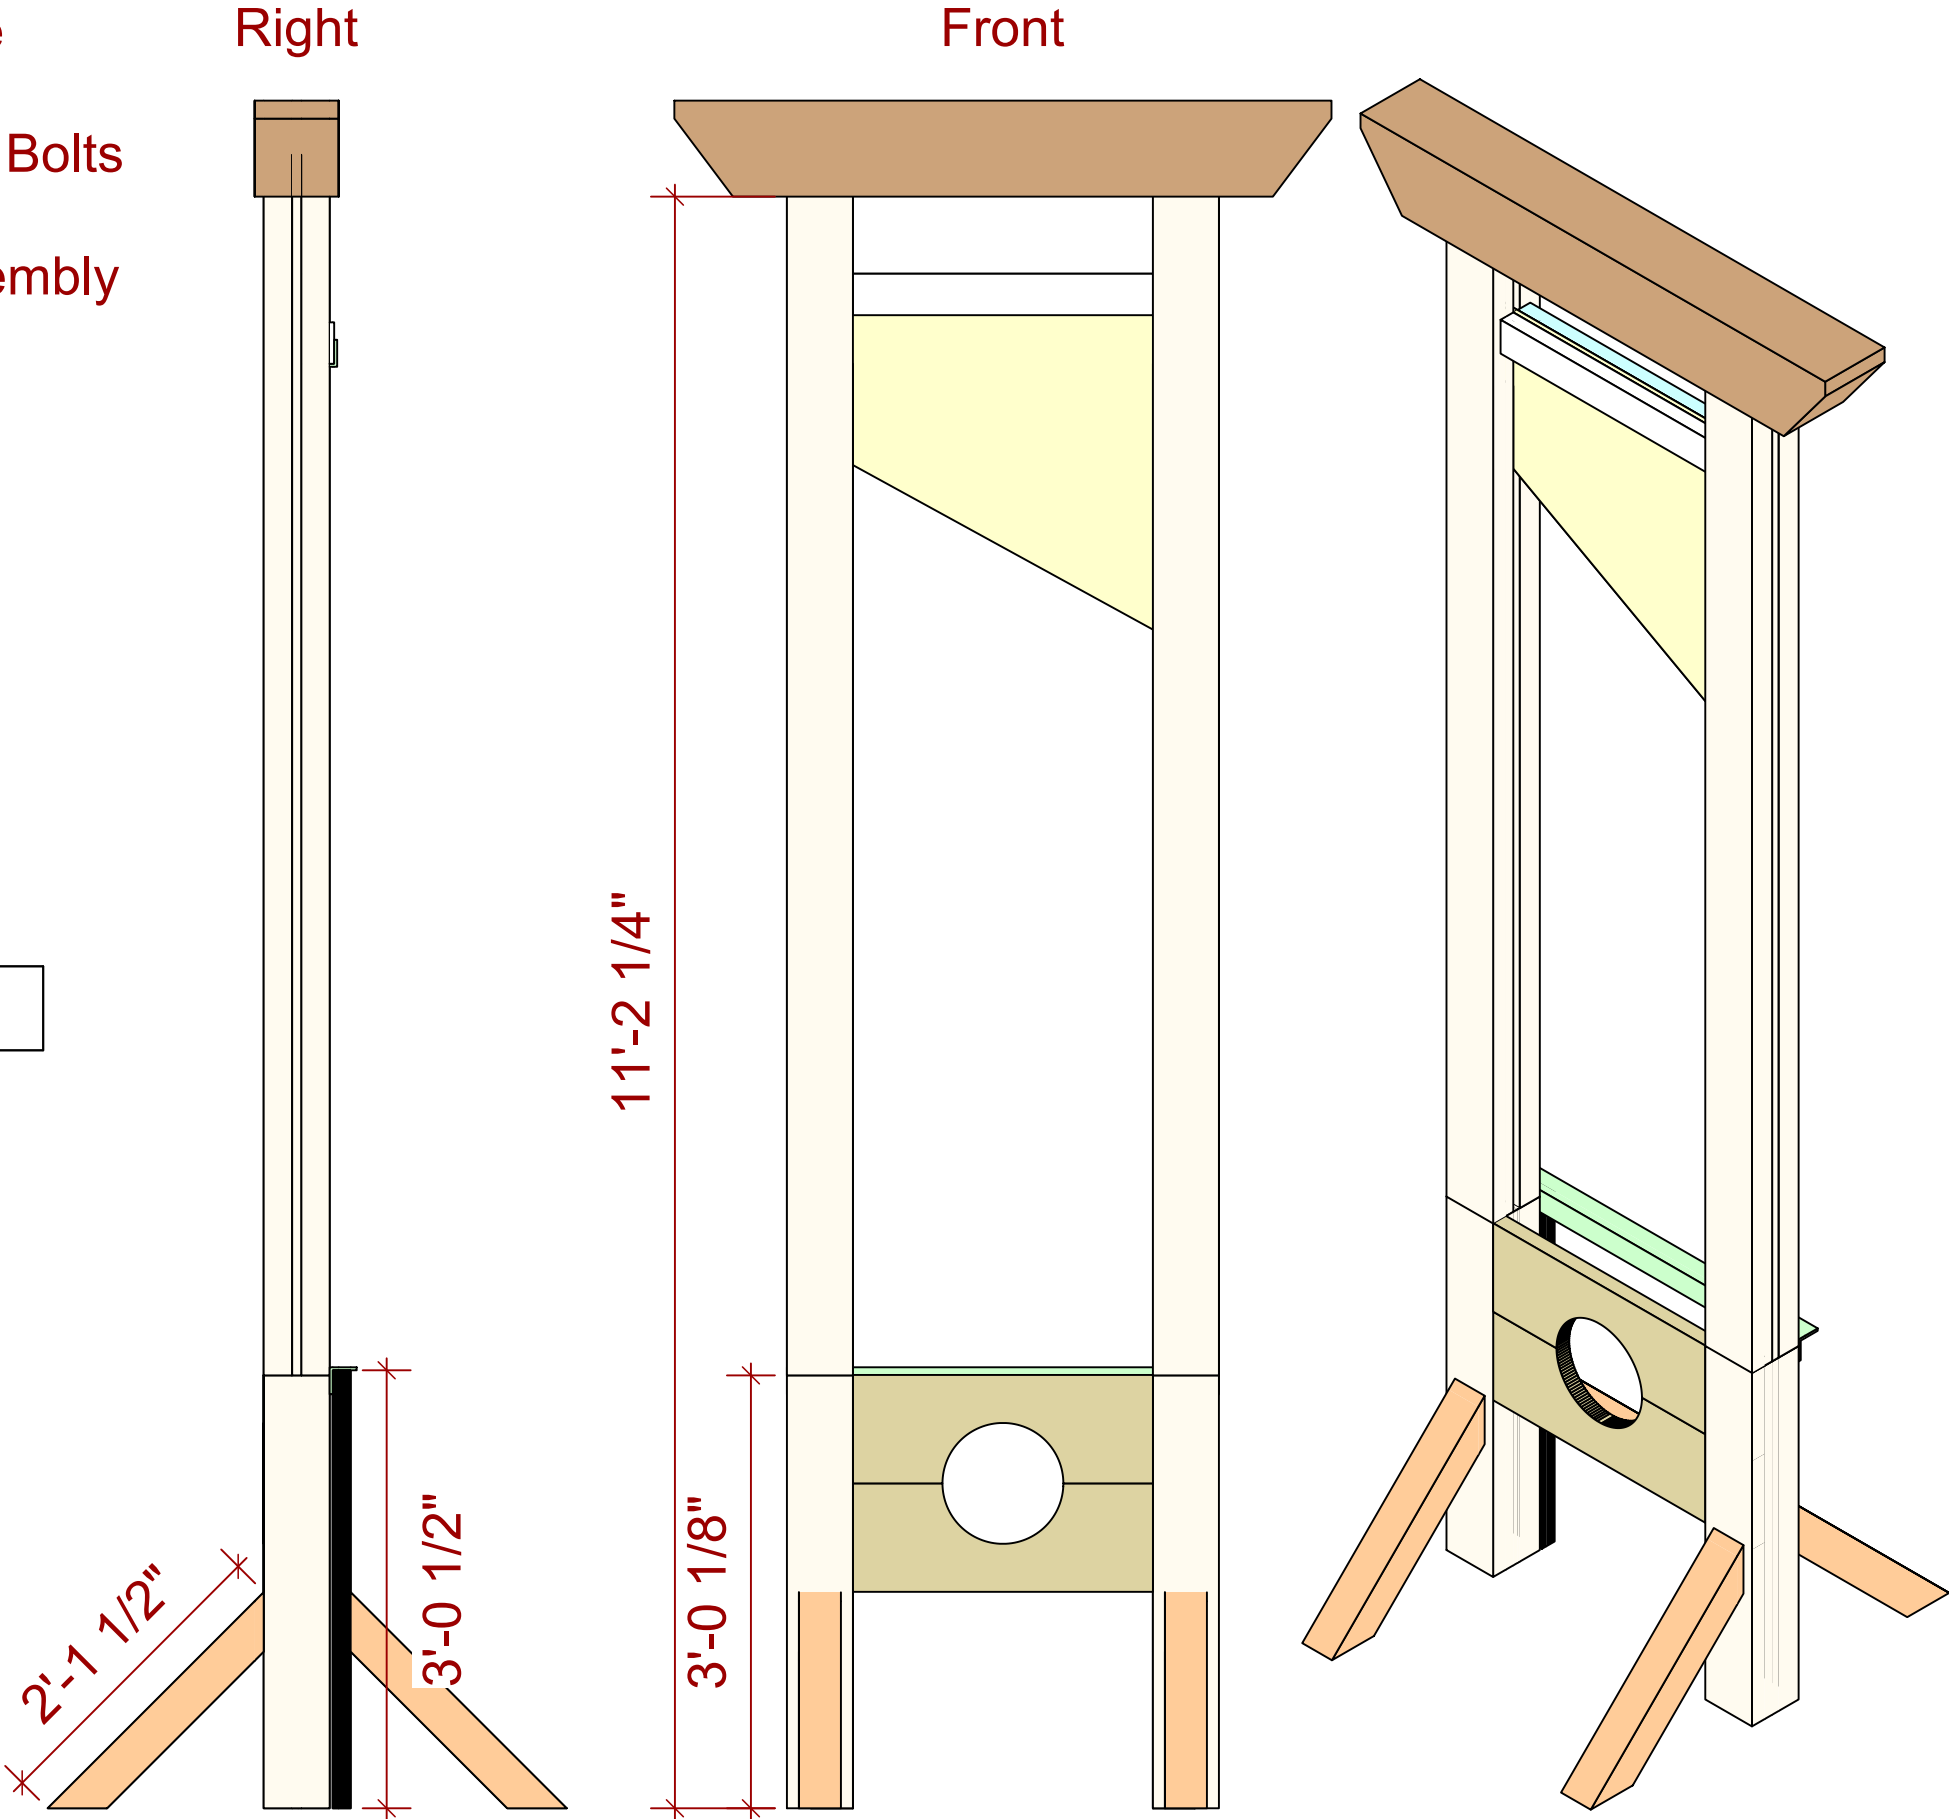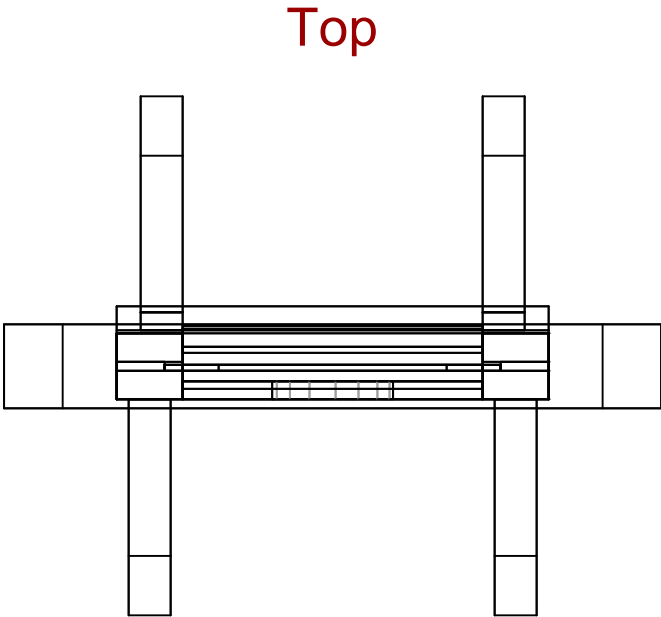

The Revolutionists		ISU Theatre	Technical Director: Callie Server
		Director: Mary Jo DuPrey	Designer: Ameila Shafer
Guillotine Assembly			
Date: 2/21/2026			
Drawn By: Callie Server			
Scale: 3/4" = 1'			
Sheet:			
Sht-51 OF 51			